


Street: **SHADY VIEW ST.**  
**7233.TIP**  
 X-Street: \_\_\_\_\_  
 OFFICIAL USE ONLY

(B)

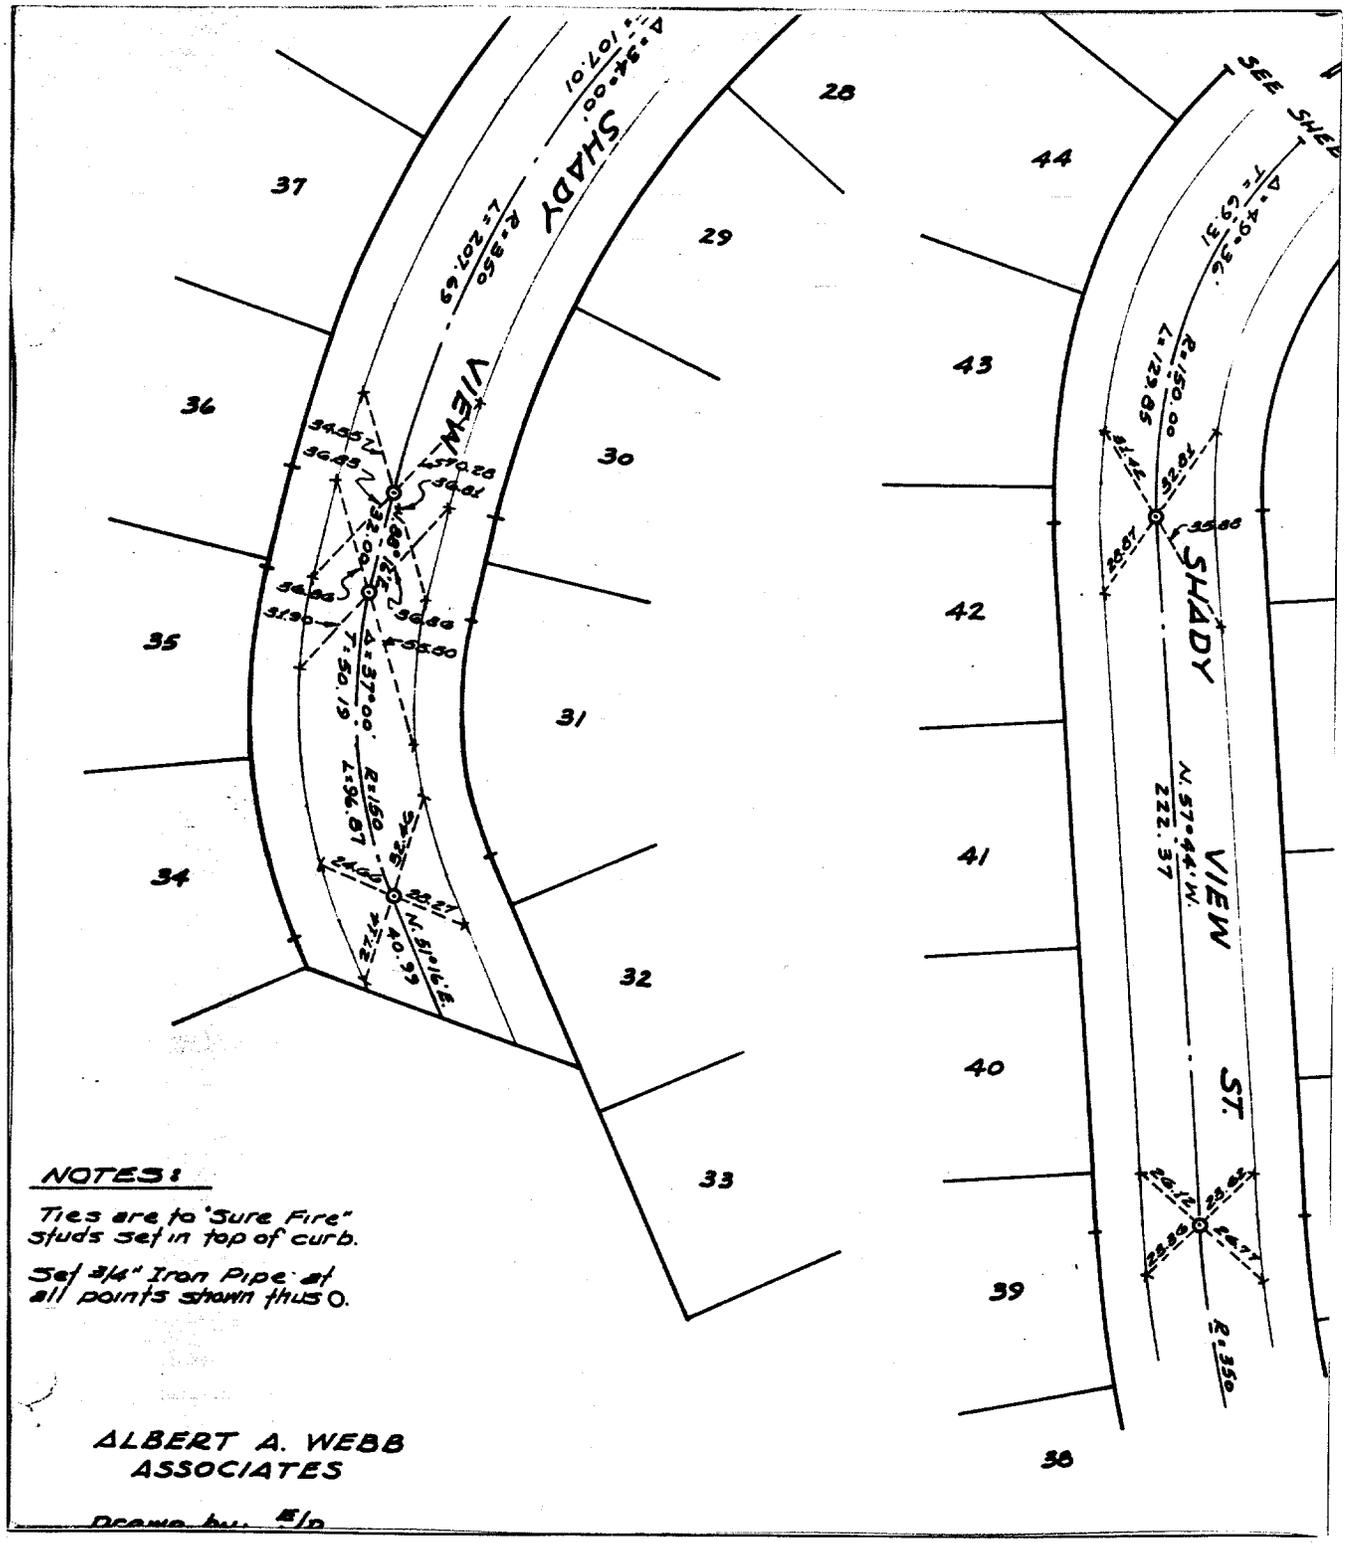

**NOTES:**  
 Ties are to "Sure Fire" studs set in top of curb.  
 Set 3/4" Iron Pipe at all points shown thus O.

**ALBERT A. WEBB ASSOCIATES**

Drawn by: EJD

- ✕ FD. Ramset Nail on T/C
- FD. LD. & TK. on T/C
- FD. "C" Nail on T/C
- Set LD. & TK. on T/C

Scale: \_\_\_\_\_  
 Date: \_\_\_\_\_  
 Drawn by: *EJD*  
 W.O.: *64-329*  
 F.B.: \_\_\_\_\_

**OFFICIAL TIE PLAT**  
**CITY OF RIVERSIDE**

*These ties are for the purpose of perpetuating the found monumentation. No claim is made as to the relationship of the points or lines shown hereon to true boundary locations.*

*TRACT 3151*

Sheet **2** of **3**  
 File No.: \_\_\_\_\_