

Scale: 1" = 30'

Date: 08/20/98

Drawn by: KGE

W.O.:

F.B.:

# OFFICIAL TIE PLAT

## CITY OF RIVERSIDE


These ties are for the purpose of perpetuating the found monumentation. No claim is made as to the relationship of the points or lines shown hereon to true boundary locations.

Sheet 1 of 1

File No.:

Street: **SIERRA VISTA STREET**  
**7303.TIF**  
X-Street: **CUL-DE-SAC N. BERTELLA WY**  
OFFICIAL USE ONLY

- × FD. Ramset Nail on T/C
- FD. "C" Nail on T/C
- FD. LD. & TK. on T/C
- Set LD. & TK. on T/C

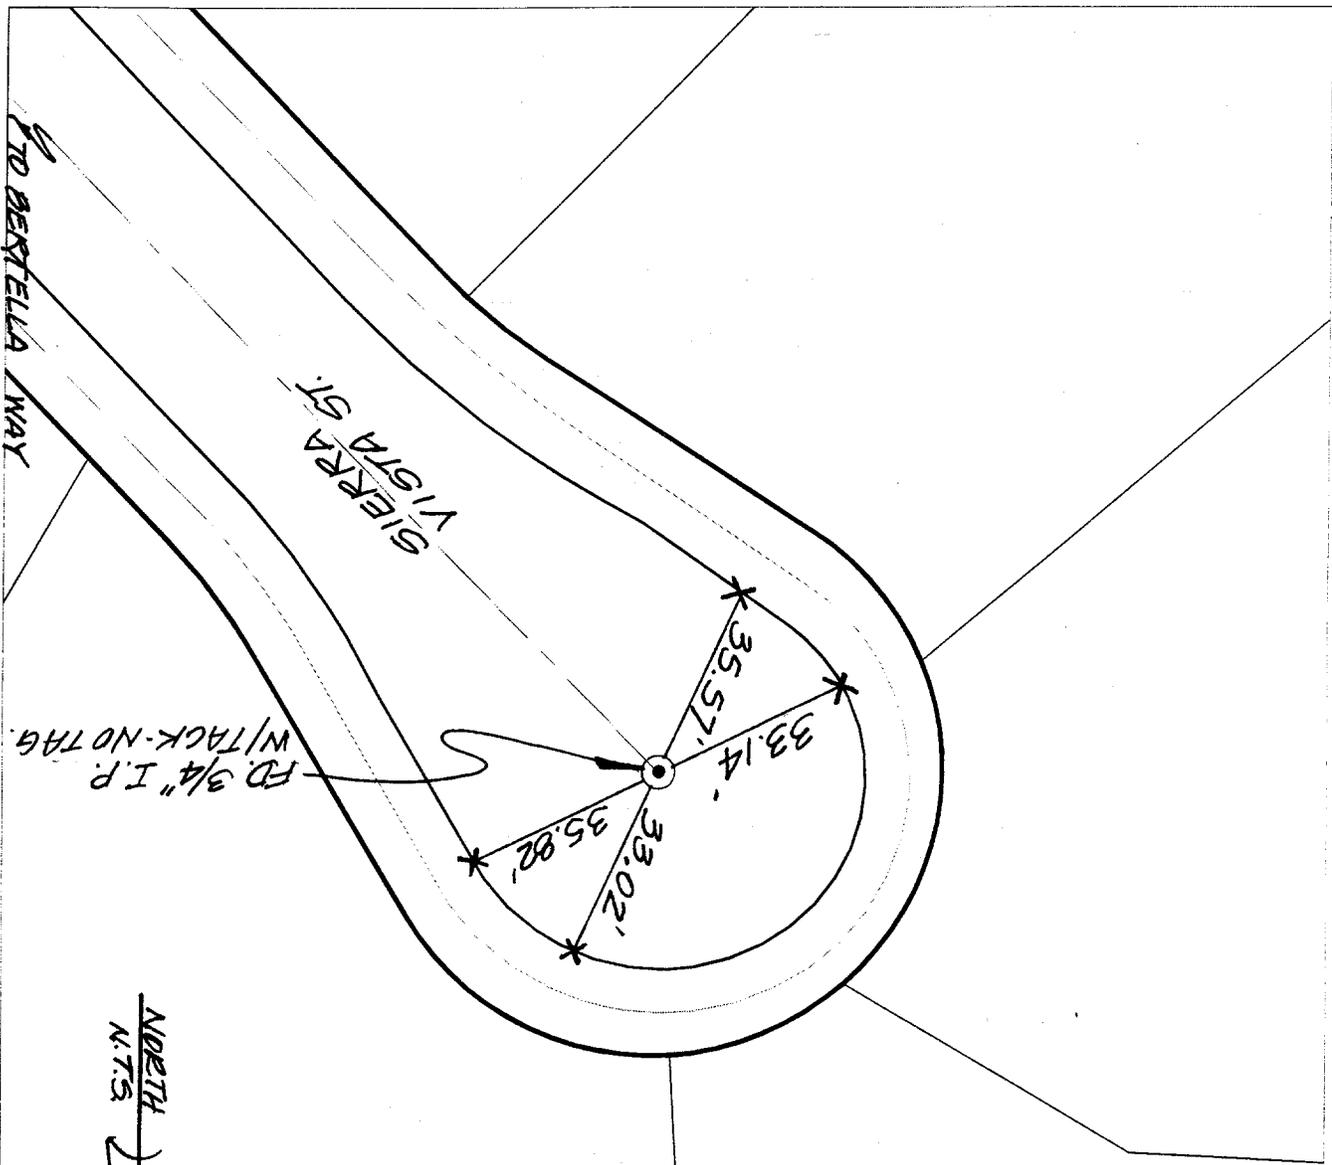

HISTORICAL DATA  
TRACT 2612  
A.W. FB 542-11



SWING / TRANSIT TIES