


TRANSIT & SWING TIES

HISTORICAL DATA

WEBB ASSOC. FB 1032/197
MB 89 61-63, TR. 6761

*NOTE:

P.K. AND CITY ENGINEER
TAG TO BE SET SURFACE
AFTER STREET CONST.
IS COMPLETE (IF POSSIBLE)
RESET 12-1-00

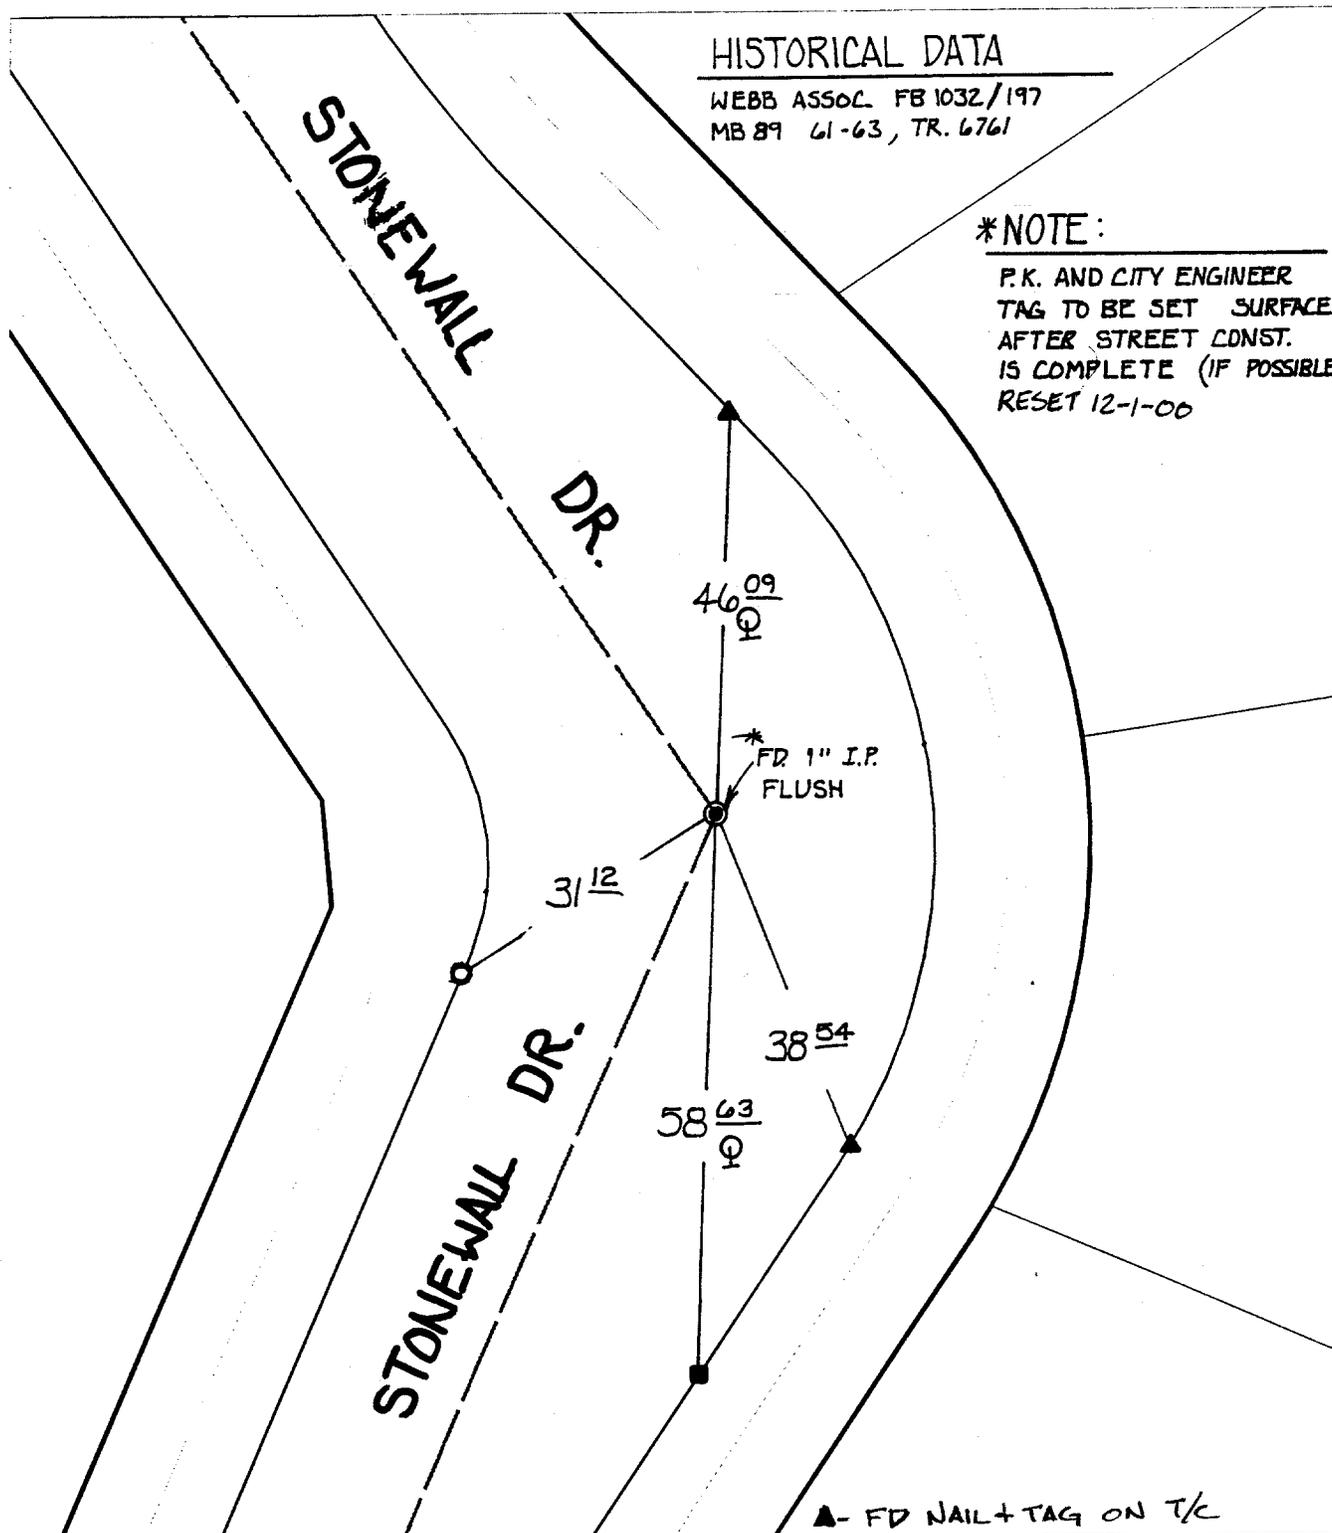

- ✕ FD. Ramset Nail on T/C
- FD. LD. & TK. on T/C
- FD. "C" Nail on T/C
- Set LD. & TK. on T/C

▲ - FD NAIL + TAG ON T/C

Street: 7426 TIF
 STONEWALL DRIVE
 X-Street: KNUCKLE S. OF COLLETT
 OFFICIAL USE ONLY

Scale: 1" = 20'
 Date: 12/22/99
 Drawn by: K. ESGATE
 W.O.:
 F.B.:

OFFICIAL TIE PLAT CITY OF RIVERSIDE



These ties are for the purpose of perpetuating the found monumentation. No claim is made as to the relationship of the points or lines shown hereon to true boundary locations.

Sheet 1 of 1
File No.: