


**BROWN & MULLINS**  
 PLANNING ENGINEERING SURVEYING  
 1771 No. D St. San Bernardino, California 92405

SCALE <u>1" = 40'</u>	JOB NO <u>76-4-5</u>
DATE <u>June 12, 1978</u>	DWG. NO. _____

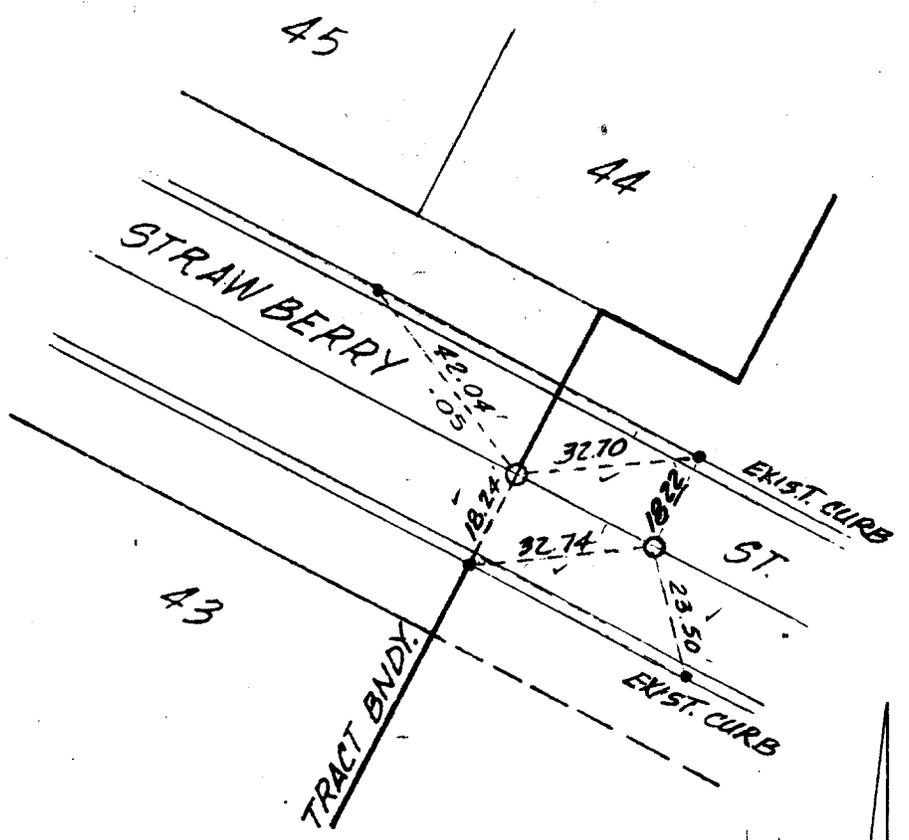

INDICATES SET LEAD & TACK  
 IN CURB ON LOT LINE  
 UNLESS OTHERWISE NOTED  
 TAGGED L.S. 3712  
 CENTERLINE TIES  
 TRACT 5473

X FD. Ramset Nail on T/C      ● FD. LD. & TK. on T/C  
 ■ FD. "C" Nail on T/C      ○ Set LD. & TK. on T/C

Street: **STRAWBERRY ST.**      X-Street: **TRACT BOUNDARY**  
 7466 TIE      OFFICIAL USE ONLY

**OFFICIAL TIE PLAT**  
 CITY OF RIVERSIDE

*These ties are for the purpose of perpetuating the found  
 monumentation. No claim is made as to the relationship of  
 the points or lines shown hereon to true boundary locations.*

Scale: \_\_\_\_\_  
 Date: \_\_\_\_\_  
 Drawn by: \_\_\_\_\_  
 W.O.: \_\_\_\_\_  
 F.B.: \_\_\_\_\_

Sheet 1 of 1  
 File No.: \_\_\_\_\_