


TRANSIT & SWING TIES

⊙ - SET P.K. NAIL + CITY ENGR. TAG FLUSH

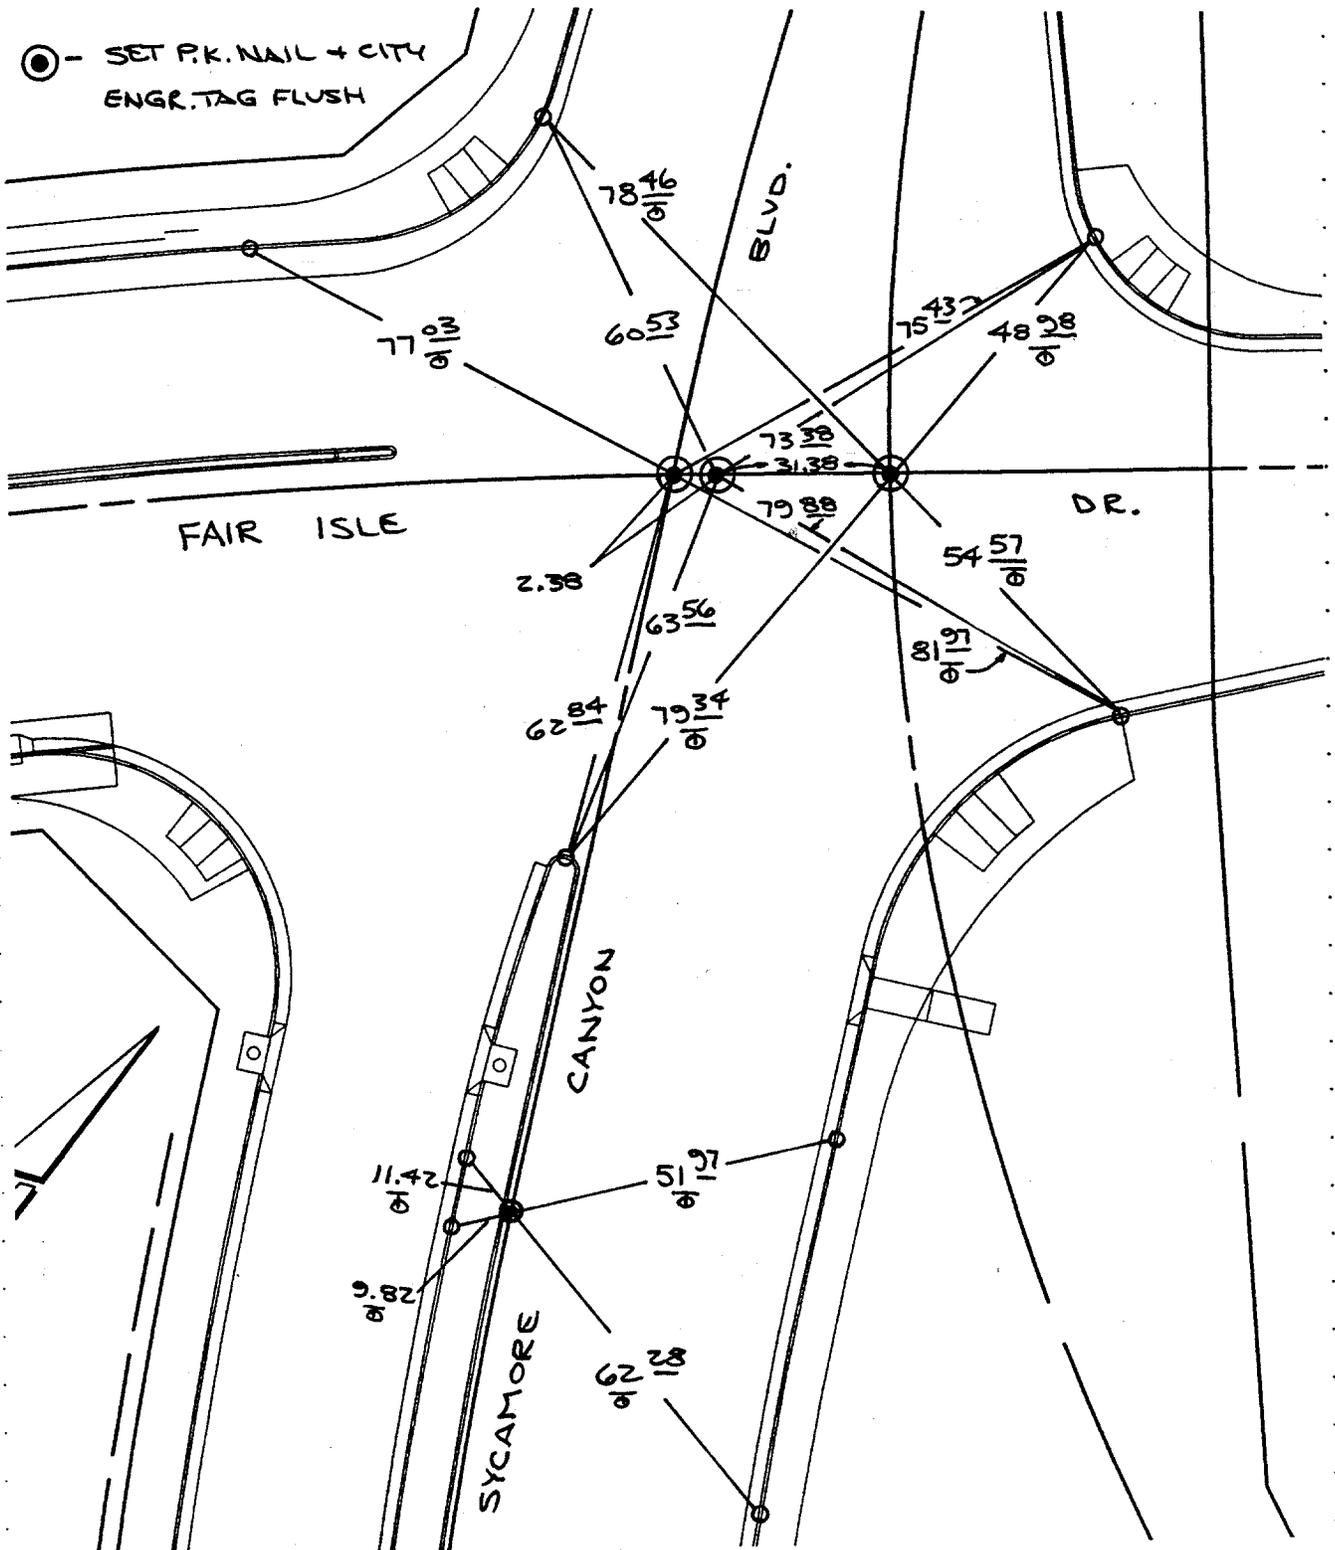

- ✕ FD. Ramset Nail on T/C
- FD. "C" Nail on T/C

- FD. LD. & TK. on T/C
- SET LD. & TK. On T/C

STREET SYCAMORE CANYON BLVD. X-STREET FAIR ISLE DR. OFFICE USE ONLY

7566.71E

SCALE: 1" = 30'

DATE: 1-15-97

DR. BY: LOPEZ

W.O.:

F.B.:

OFFICIAL TIE PLAT
CITY OF RIVERSIDE

These ties are for the purpose of perpetuating the found monumentation. No claim is made as to the relationship of the points or lines shown hereon to true boundary locations.

SHEET

1

OF 5 SHEETS

FILE NO.: