


7664.TIF

STREET MAGNOLIA AVE X-STREET TAFT ST  
OFFICE USE ONLY  
7664.TIF

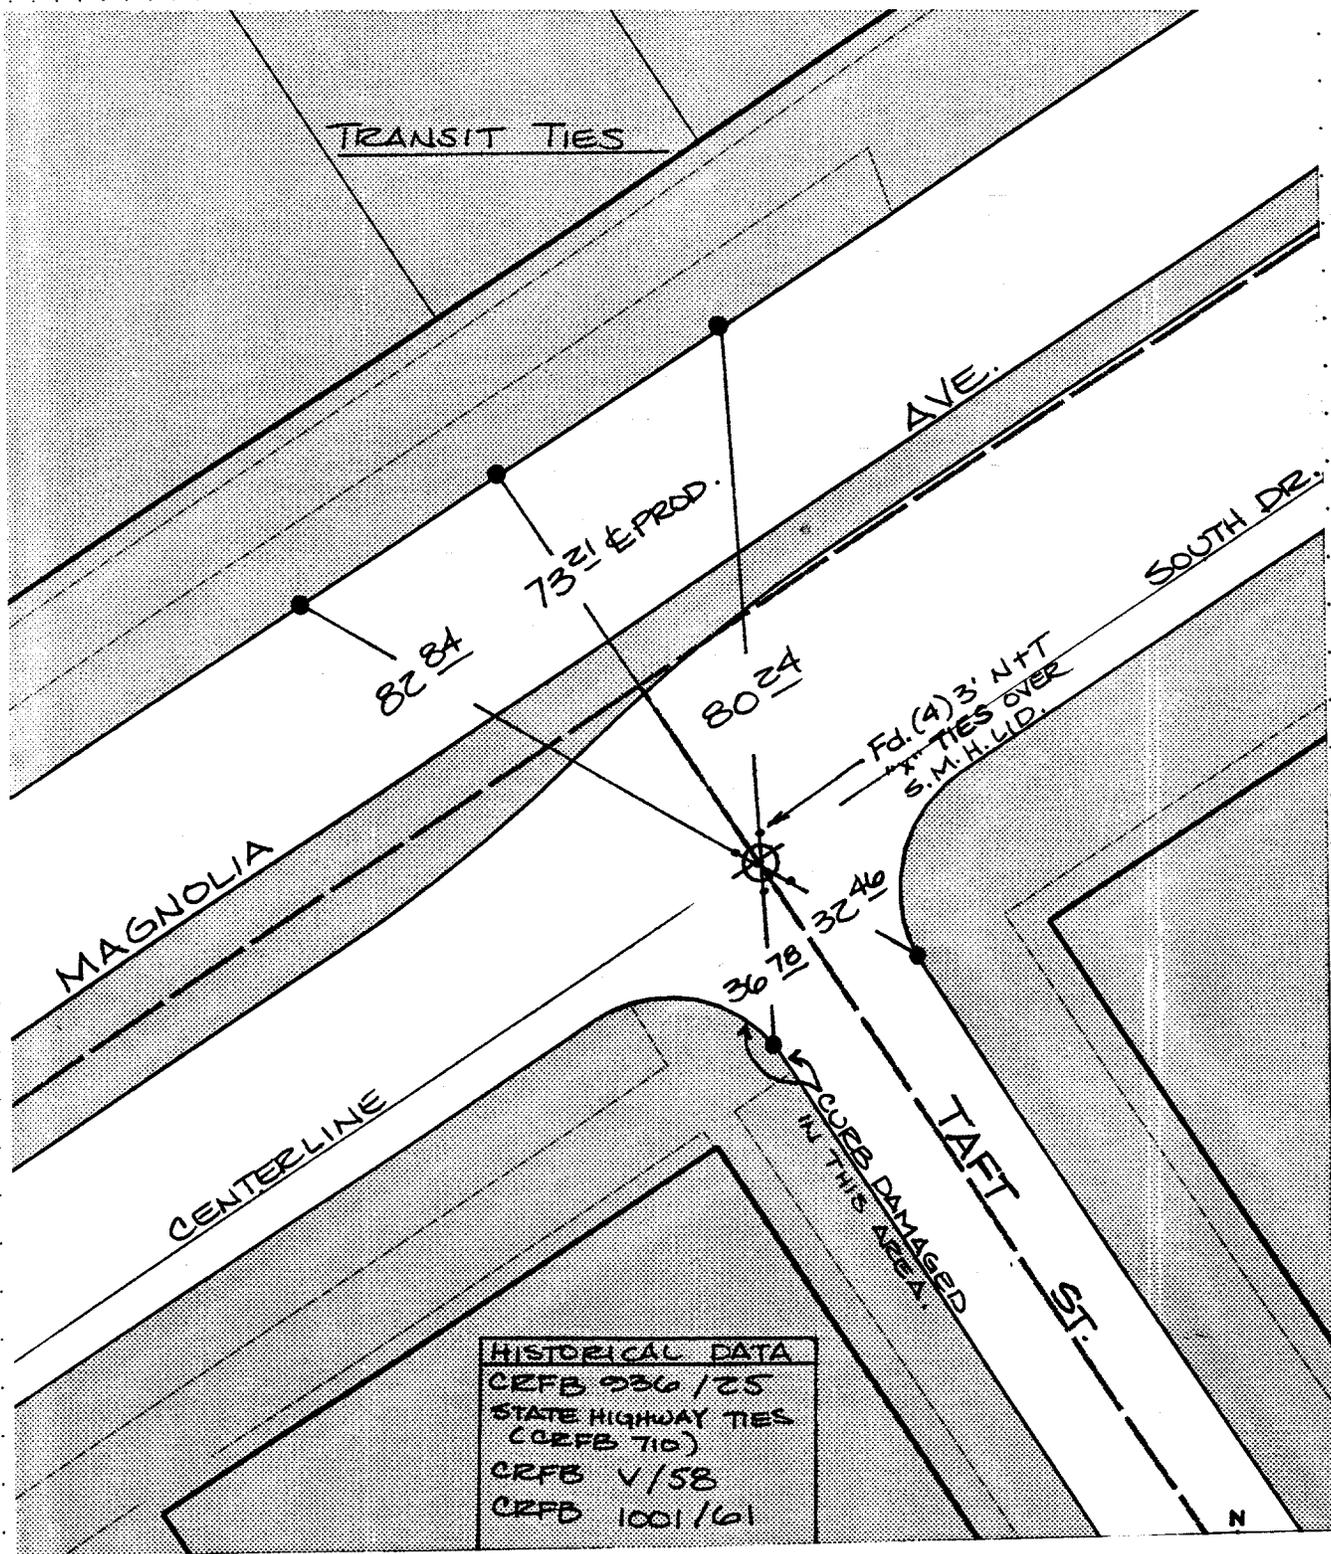

HISTORICAL DATA  
 CRFB 936/25  
 STATE HIGHWAY TIES  
 (CRFB 716)  
 CRFB V/58  
 CRFB 1001/61

- ✕ FD. Ramset Nail on T/C
- FD. LD. & TK. on T/C
- FD. "C" Nail on T/C
- SET LD. & TK. On T/C

SCALE: 1"=30'  
 DATE: 1/29/98  
 DR. BY: CS  
 W.O.:  
 F.B.:

**OFFICIAL TIE PLAT**  
 CITY OF RIVERSIDE

*These ties are for the purpose of perpetuating the found monumentation. No claim is made as to the relationship of the points or lines shown hereon to true boundary locations.*

SHEET  
 1  
 OF 1 SHEETS  
 FILE NO.: