


# SWING TIE

**NOTE:**

▲ FD. N& TAG IN CURB @ LINE PROD.  
 ( ) REC. DIST. PER. J.F.D. Assoc. TIE SHT. DATED 4/66 FOR TR 2880

**HISTORICAL DATA**

- J.F.D. Assoc. TIE SHT. DATED 4/66 FOR TR 2880  
 - MB 54/41-43

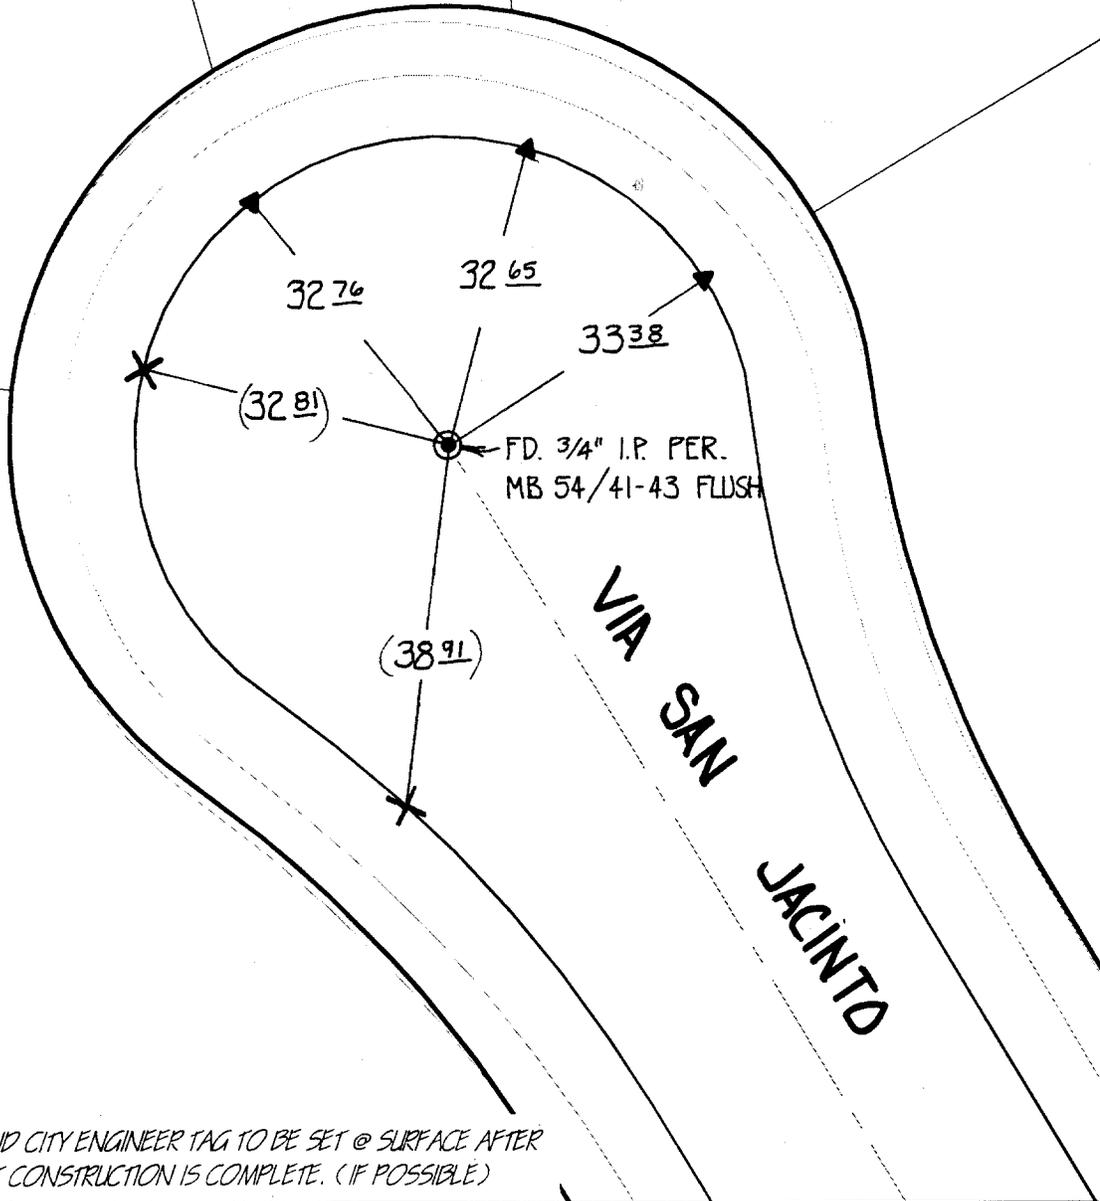

\*NOTE: P.K. AND CITY ENGINEER TAG TO BE SET @ SURFACE AFTER STREET CONSTRUCTION IS COMPLETE. (IF POSSIBLE)

✕ FD. Ramset Nail on T/C  
 ■ FD. "C" Nail on T/C

● FD. LD. & TK. on T/C  
 ○ Set LD. & TK. on T/C

Street:

VIA SAN JACINTO  
 8195.71P

X-Street CULDESAC NW/INTERVALE  
 OFFICIAL USE ONLY

Scale: 1" = 20'

Date: 06/14/00

Drawn by: SURVEY

W.O.:

F.B.:

## OFFICIAL TIE PLAT CITY OF RIVERSIDE

*These ties are for the purpose of perpetuating the found monumentation. No claim is made as to the relationship of the points or lines shown hereon to true boundary locations.*



Sheet 1 of 1

File No.: