


Street: VIA SAN JOSÉ
8156. TIP

X-Street: VIA SAN LUIS
 OFFICIAL USE ONLY

VIA SAN LUIS

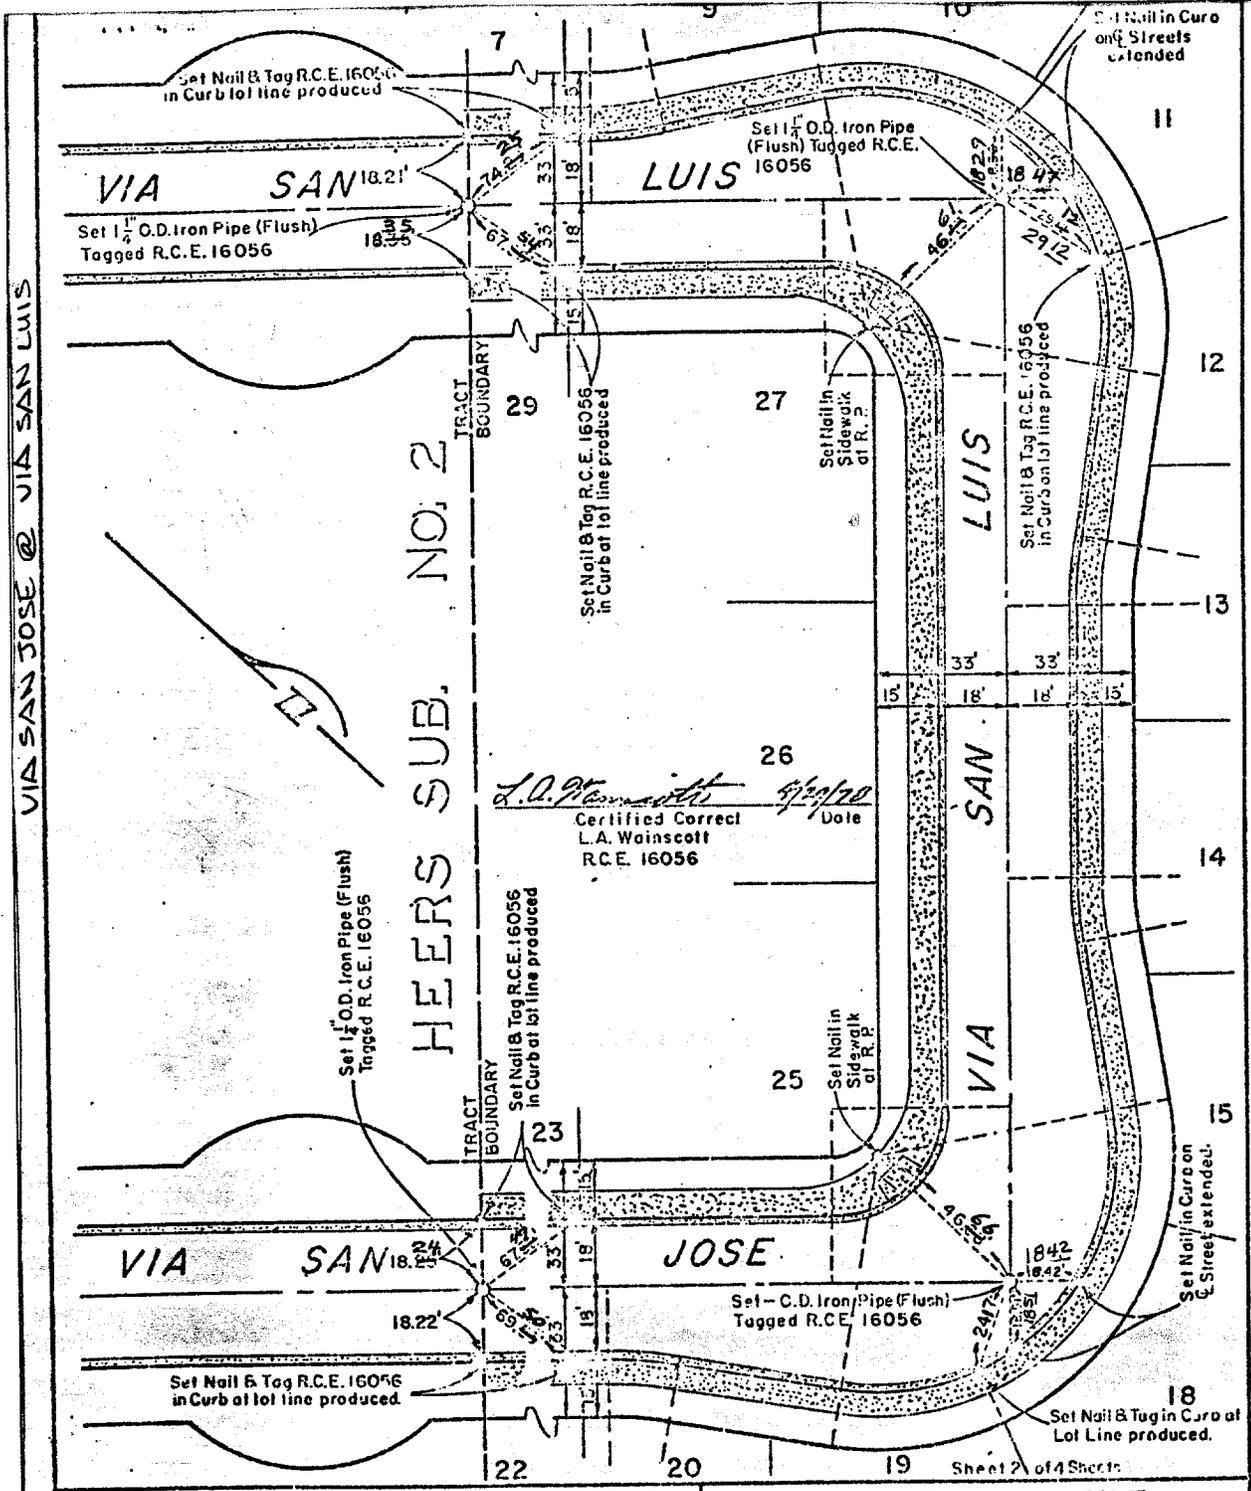

L.A. Wainscott
 Certified Correct
 L.A. Wainscott
 R.C.E. 16056
 Date *4/27/70*

KICAK WAINSCOTT & ASSOCIATES

CITY OF RIVERSIDE

- ✕ FD. Ramset Nail on T/C
- FD. LD. & TK. on T/C
- FD. "C" Nail on T/C
- Set LD. & TK. on T/C

Scale: _____
 Date: _____
 Drawn by: _____
 W.O.: _____
 F.B.: _____

OFFICIAL TIE PLAT
CITY OF RIVERSIDE

These ties are for the purpose of perpetuating the found monumentation. No claim is made as to the relationship of the points or lines shown hereon to true boundary locations.

TRACT 8871

Sheet 1 of 1

File No.: _____