


Street: VIA TOGA
8175. TIF
 E'LY X-Street: INTERVALE DR.
 OFFICIAL USE ONLY

E / INTERVALE DR.

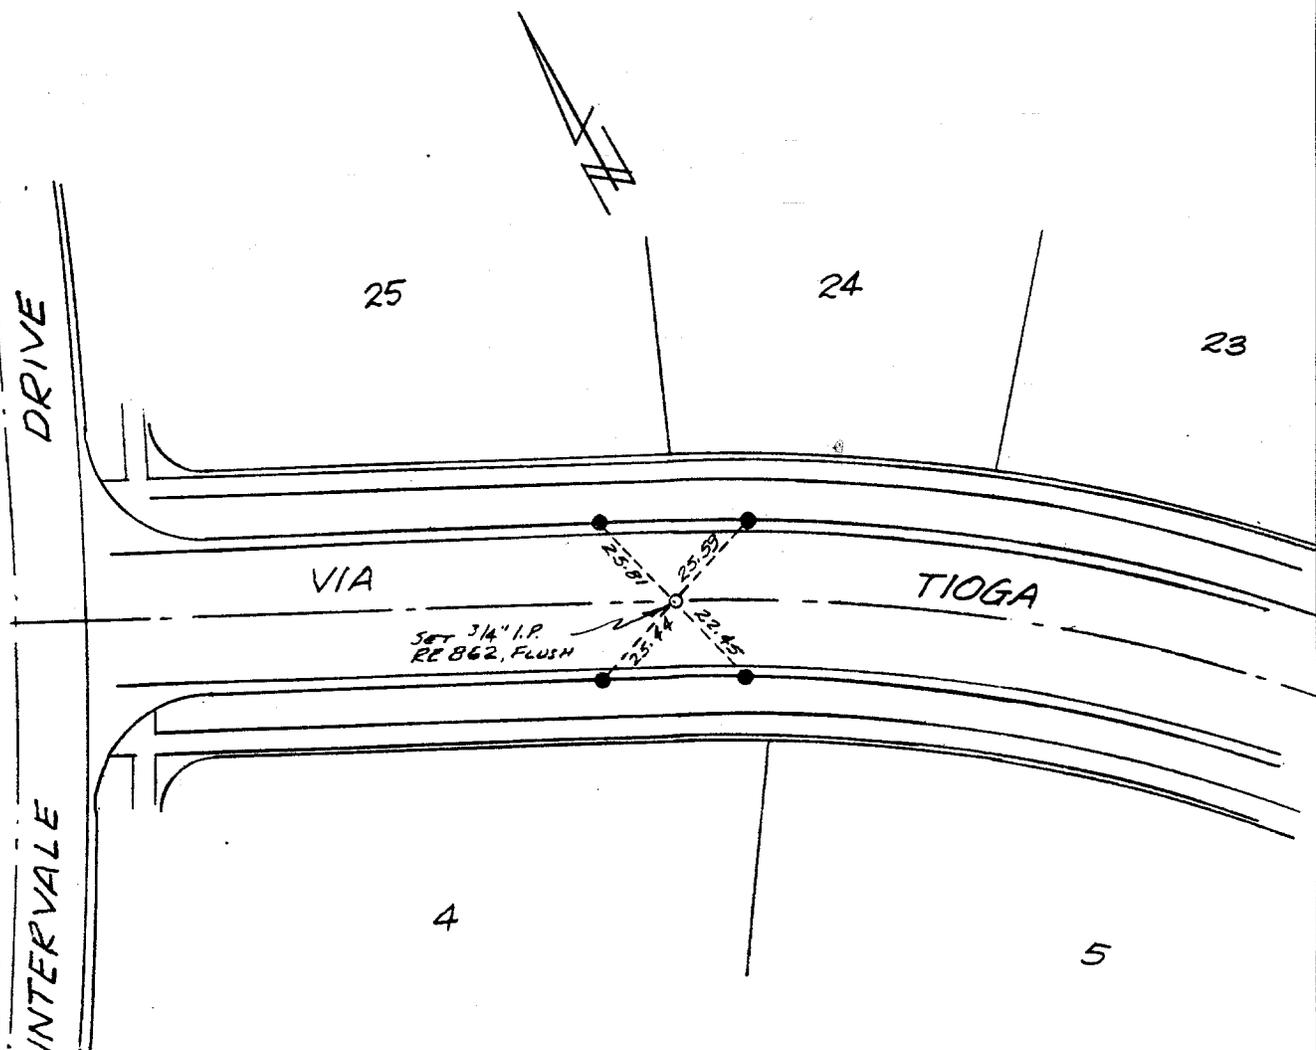

● INDICATES TIE POINT,
 NAIL ON TOP OF CURB.

FIELD CHECKED BY REL C.P. 4/10/68

TIE SHEET

TRACT 3647 M.B. 57/65
 APRIL 1968 SCALE: 1"=40'
 J.F. DAVIDSON ASSOCIATES

- ✕ FD. Ramset Nail on T/C
- FD. LD. & TK. on T/C
- FD. "C" Nail on T/C
- Set LD. & TK. on T/C

Scale:
 Date: 4-5-68
 Drawn by:
 W.O.: 1445
 F.B.:

OFFICIAL TIE PLAT
CITY OF RIVERSIDE

These ties are for the purpose of perpetuating the found monumentation. No claim is made as to the relationship of the points or lines shown hereon to true boundary locations.

TRACT 3647
 Sheet 2 of 7
 File No.: