


Street: **VICTORIA AVE** S'ly X-Street: **ARROYO DRIVE**
8278.71E OFFICIAL USE ONLY

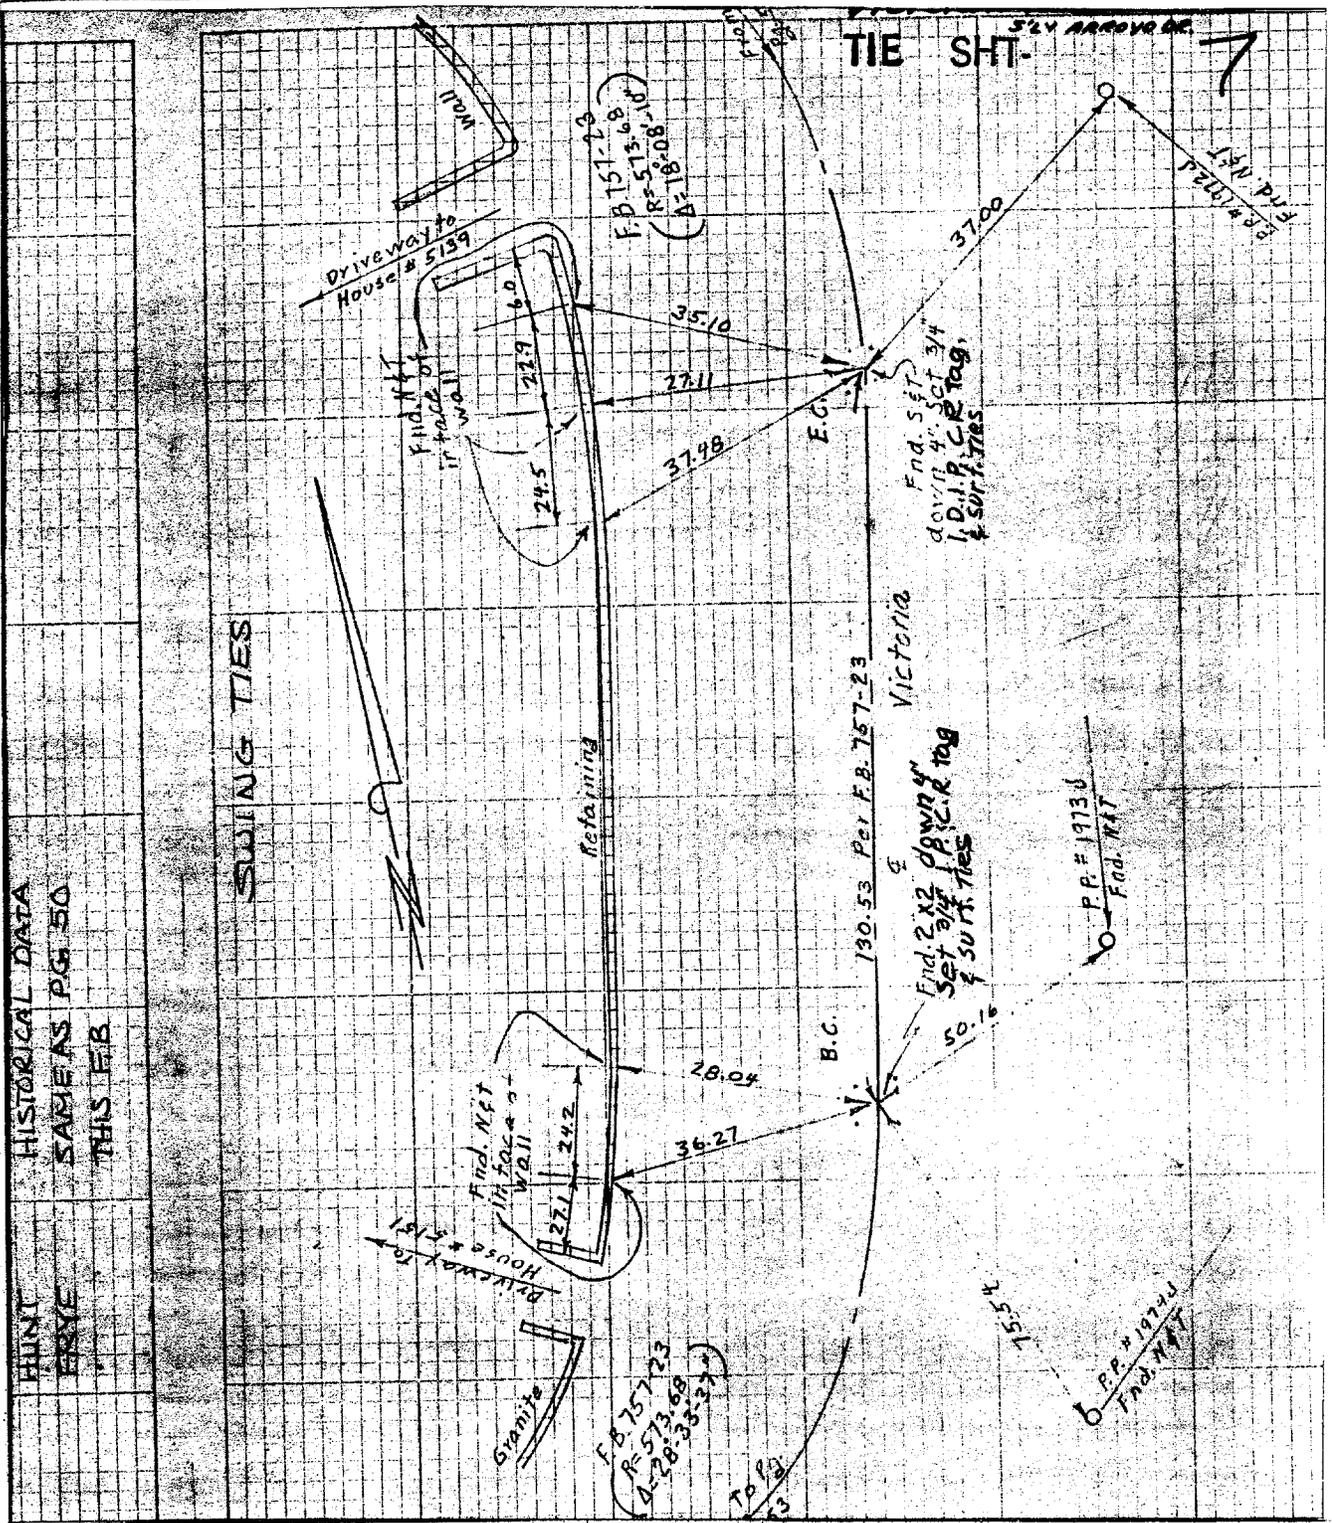

HISTORICAL DATA
 SAMEAS PG 50
 THIS F.B.

HUNT
 EBYE

- ✕ FD. Ramset Nail on T/C
- FD. LD. & TK. on T/C
- FD. "C" Nail on T/C
- Set LD. & TK. on T/C

Scale:
 Date: JUNE 3, 1970
 Drawn by:
 W.O.:
 F.B.: 923/52

OFFICIAL TIE PLAT

CITY OF RIVERSIDE

These ties are for the purpose of perpetuating the found monumentation. No claim is made as to the relationship of the points or lines shown hereon to true boundary locations.

Sheet 1 of 1
 File No.: