


SWING TIES

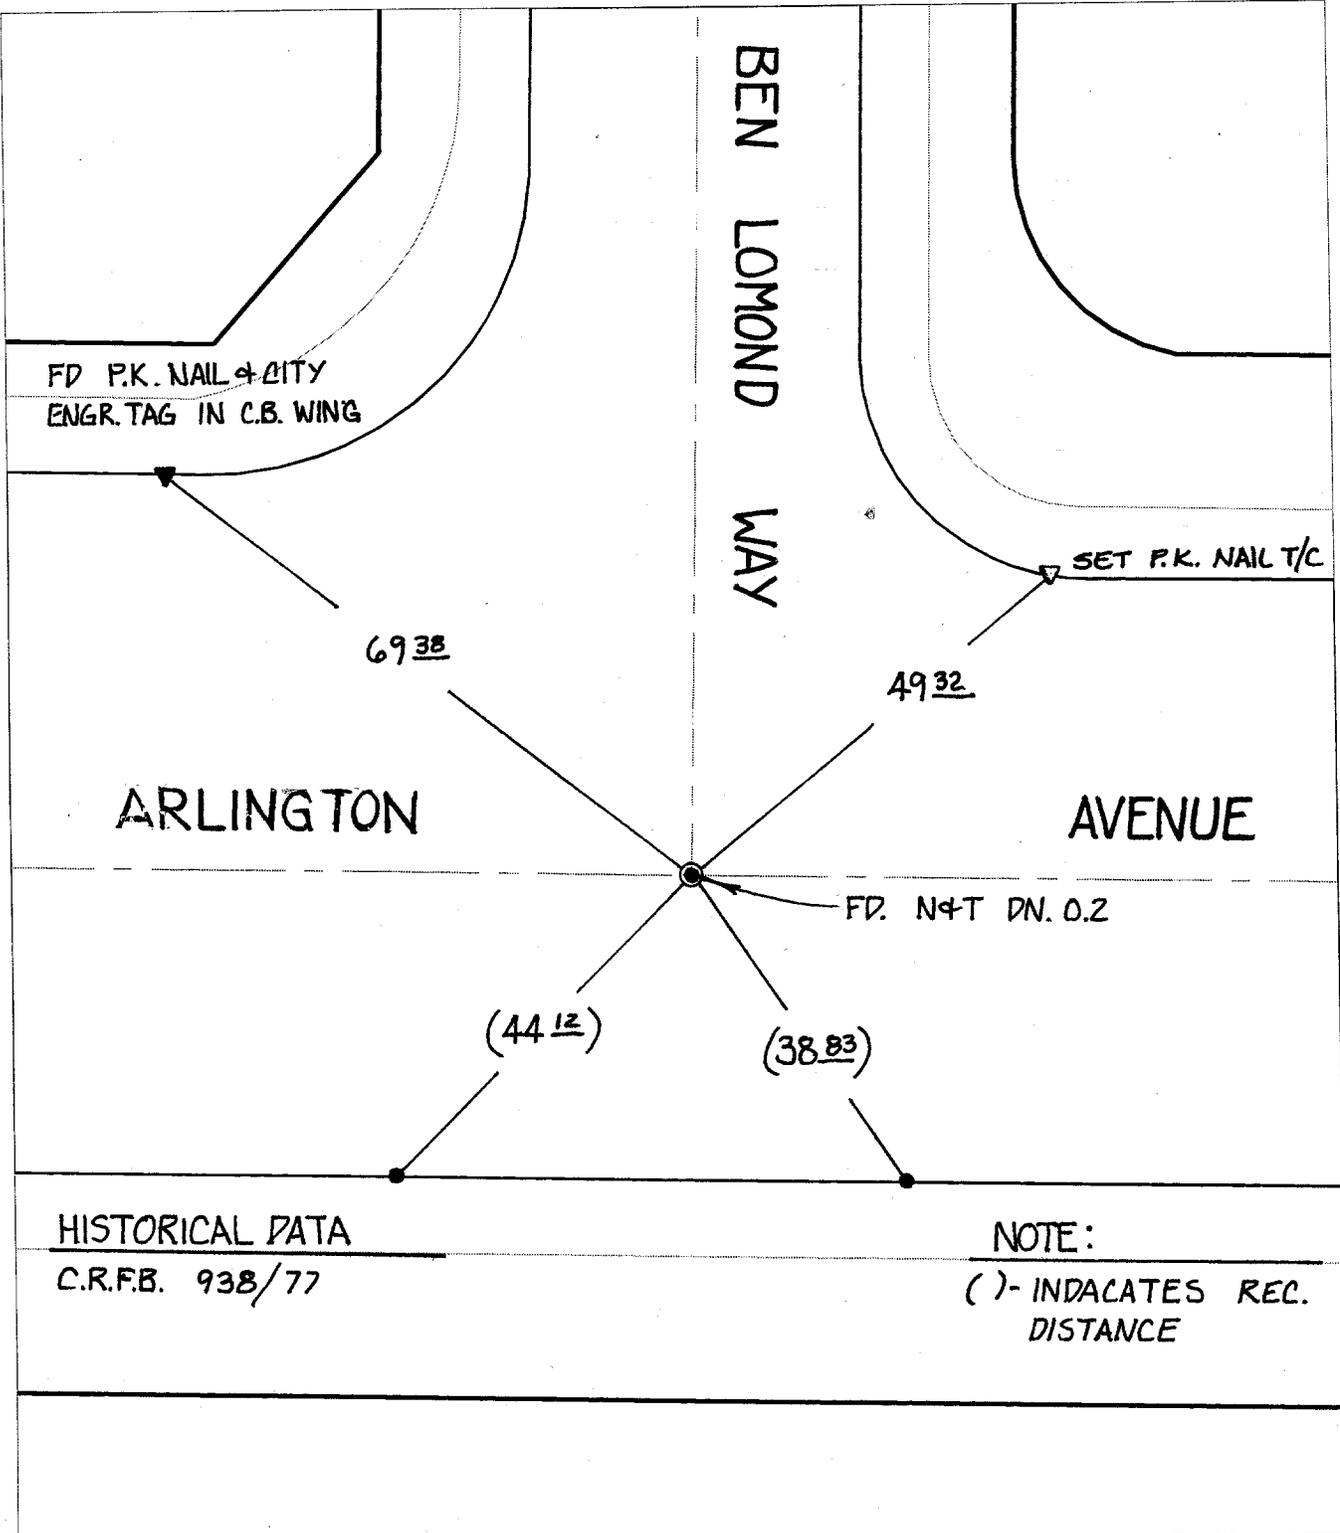

Street: **8402.71F** ARLINGTON AVENUE
 X-Street: BEN LOMOND WAY
 OFFICIAL USE ONLY

HISTORICAL DATA
 C.R.F.B. 938/77

NOTE:
 () - INDICATES REC. DISTANCE

- ✕ FD. Ramset Nail on T/C ● FD. LD. & TK. on T/C
- FD. "C" Nail on T/C ○ Set LD. & TK. on T/C

P.K. and City Engineer tag to be set @ surface after street construction is complete. (If possible)

Scale: 1" = 20'
 Date: 10/19/00
 Drawn by: SURVEY
 W.O.:
 F.B.:

OFFICIAL TIE PLAT
 CITY OF RIVERSIDE

These ties are for the purpose of perpetuating the found monumentation. No claim is made as to the relationship of the points or lines shown hereon to true boundary locations.

Sheet 1 of 1
 File No.: