


SWING TIES

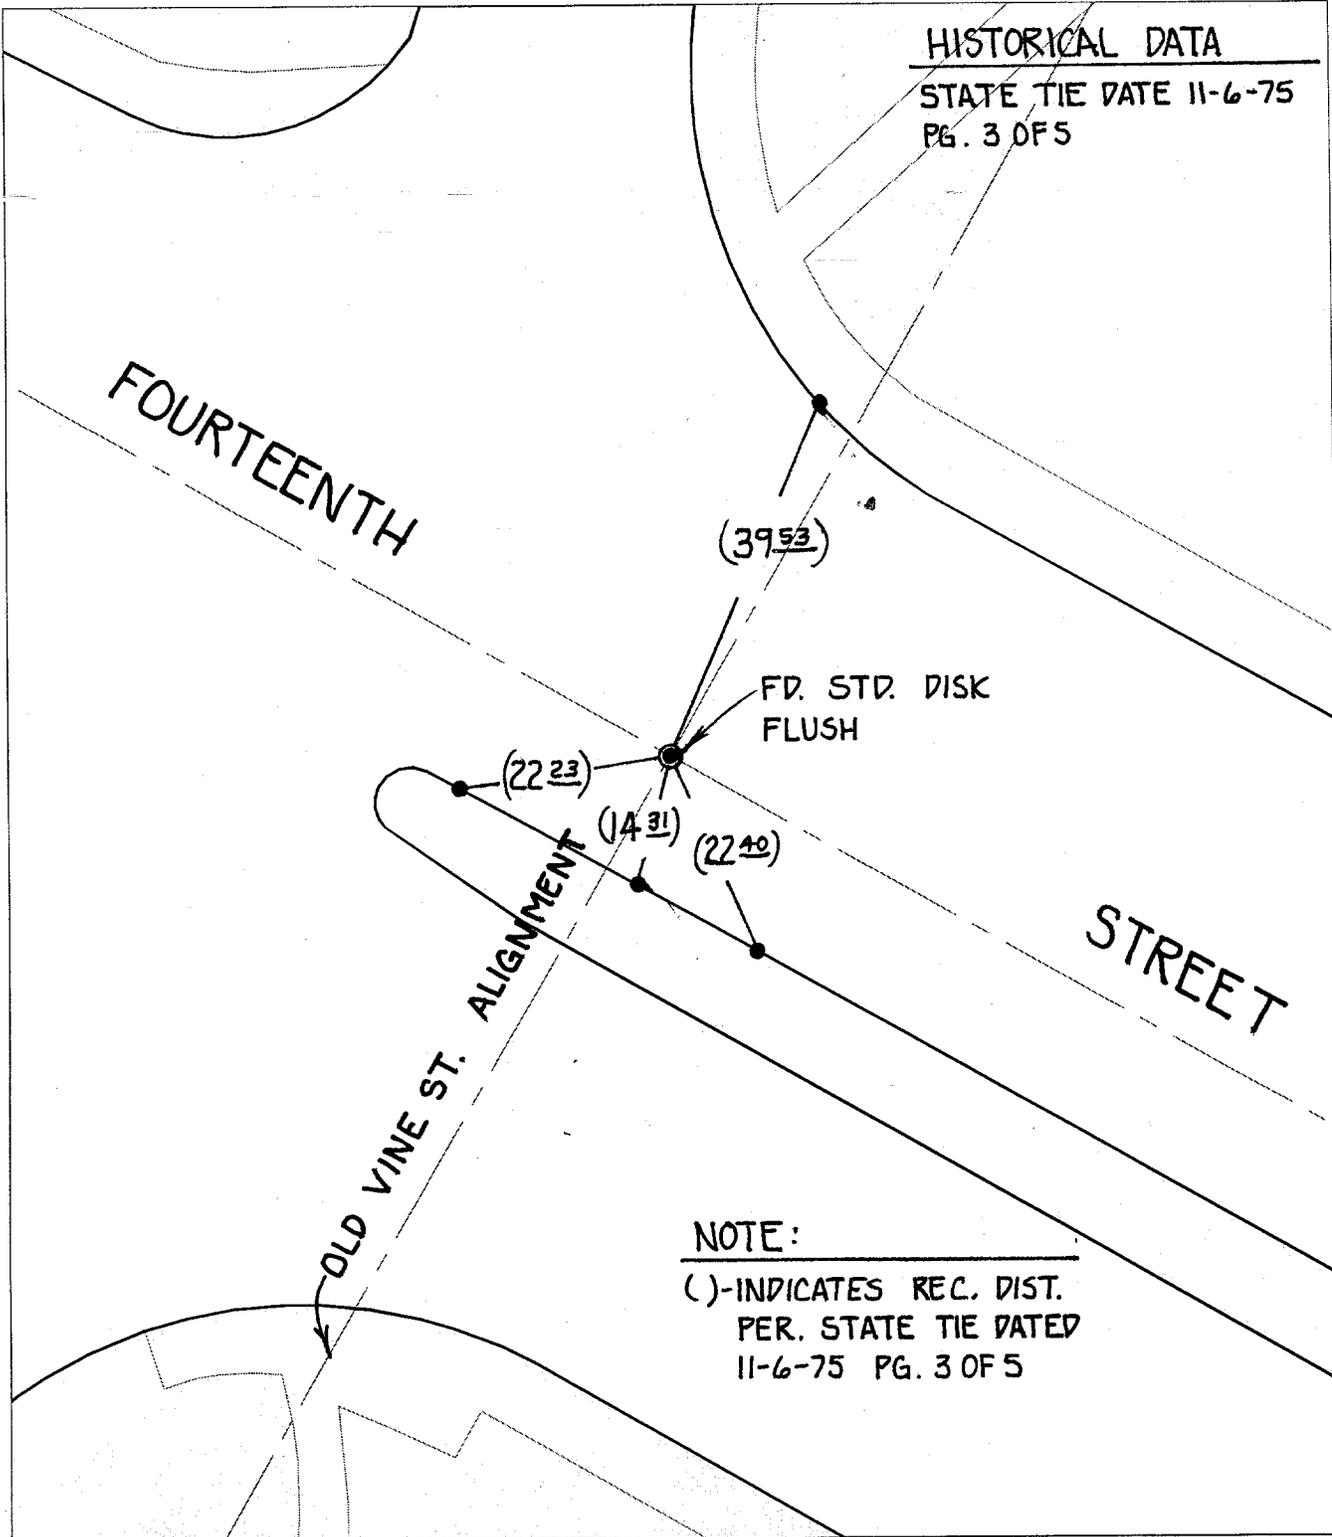

HISTORICAL DATA
 STATE TIE DATE 11-6-75
 PG. 3 OF 5

Street: **C-8413, TIF**
FOURTEENTH STREET
X-Street:
VINE STREET
 OFFICIAL USE ONLY
 OLD ALIGNMENT

NOTE:
 ()-INDICATES REC. DIST.
 PER. STATE TIE DATED
 11-6-75 PG. 3 OF 5

-

P.K. and City Engineer tag to be set @ surface after street construction is complete. (If possible)

Scale: 1" = 20'
 Date: 12/09/00
 Drawn by: SURVEY
 W.O.:
 F.B.:

OFFICIAL TIE PLAT CITY OF RIVERSIDE



These ties are for the purpose of perpetuating the found monumentation. No claim is made as to the relationship of the points or lines shown hereon to true boundary locations.

Sheet 1 of 1
 File No.: