


Street: **C-8416 TIE** FOURTEENTH STREET
 X-Street: MAIN STREET
 OFFICIAL USE ONLY MAIN STREET

() - INDICATES REC DIST. PER.
 LL 45/43

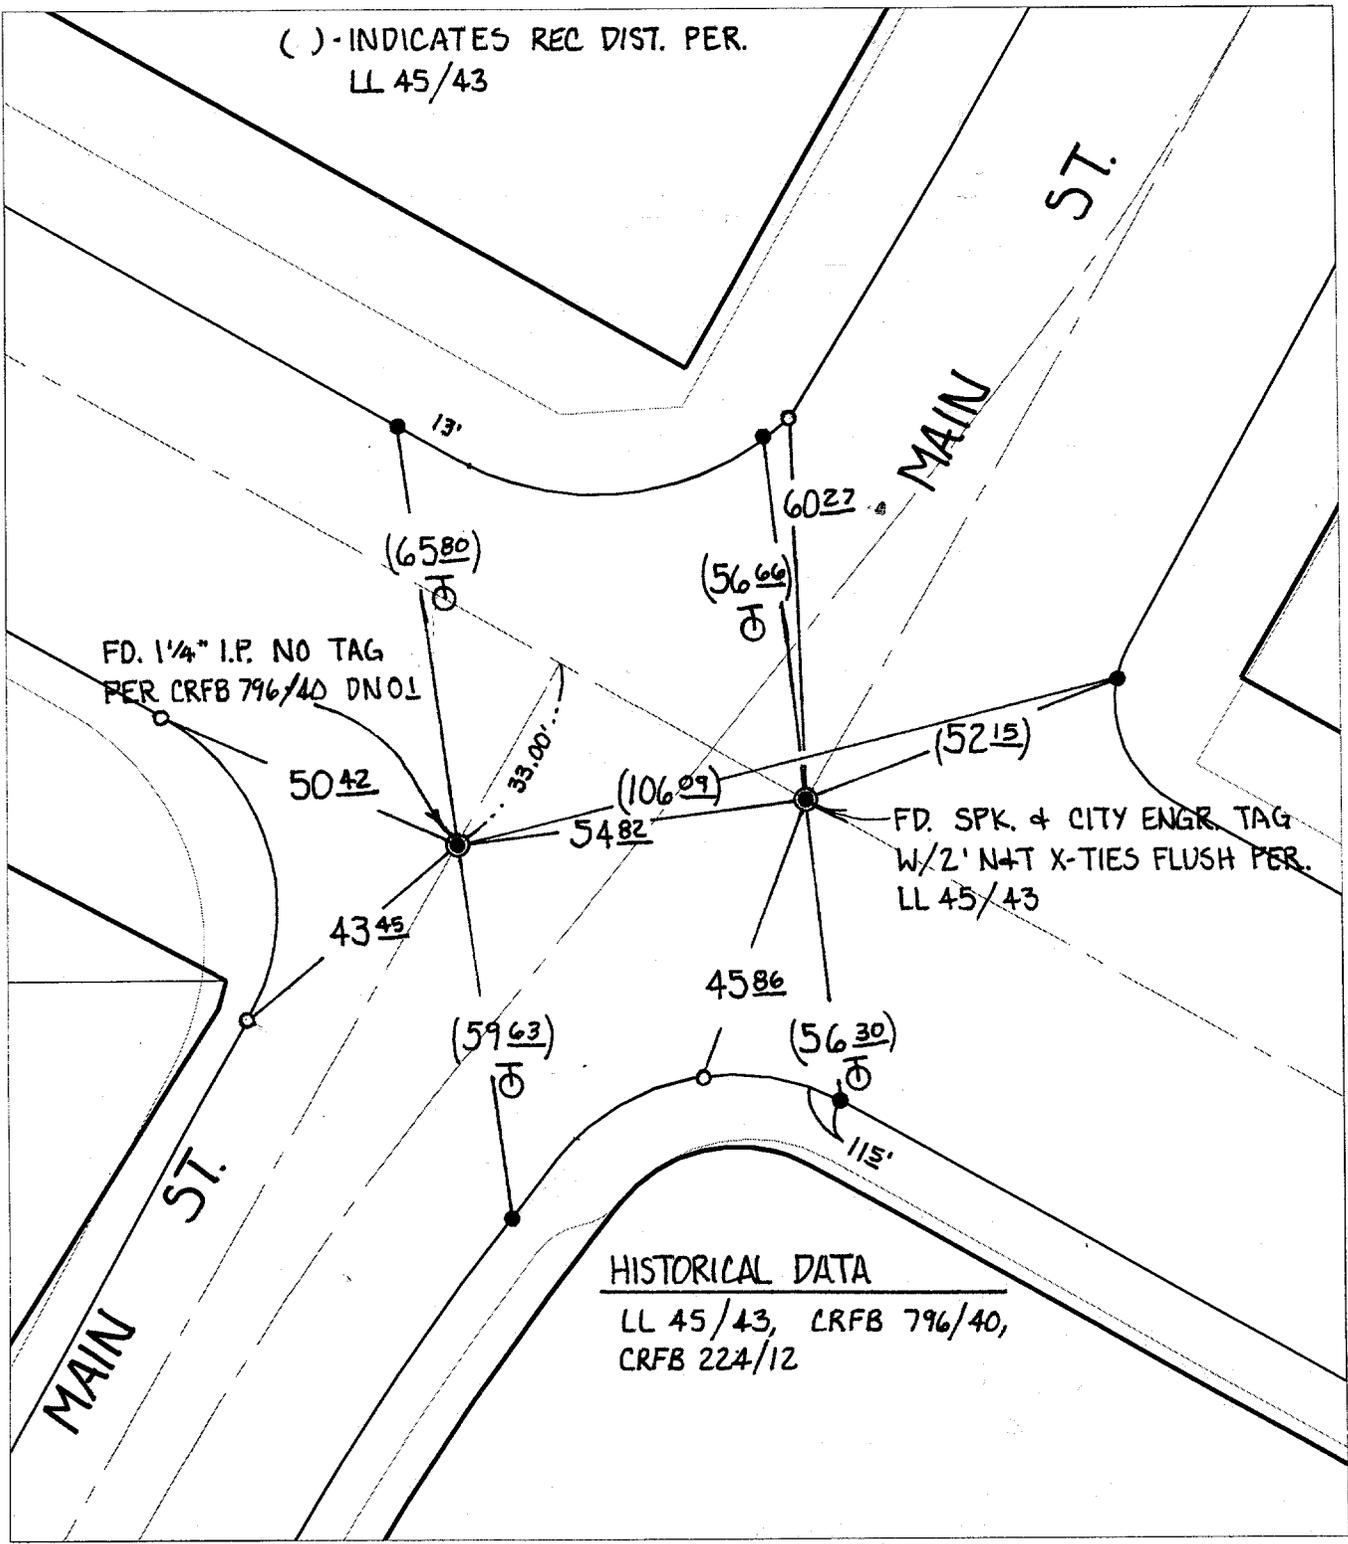

HISTORICAL DATA
 LL 45/43, CRFB 796/40,
 CRFB 224/12

- ✕ FD. Ramset Nail on T/C ● FD. LD. & TK. on T/C P.K. and City Engineer tag to be set @ surface after street construction is complete. (If possible)
- FD. "C" Nail on T/C ○ Set LD. & TK. on T/C

Scale: 1" = 30'
 Date: 11/28/00
 Drawn by: SURVEY
 W.O.:
 F.B.:

OFFICIAL TIE PLAT
CITY OF RIVERSIDE

These ties are for the purpose of perpetuating the found monumentation. No claim is made as to the relationship of the points or lines shown hereon to true boundary locations.

Sheet 1 of 1
 File No.: