

# SWING TIE

## HISTORICAL DATA

- TIE SHT. FOR TR 2903
- MB 53/9-11
- MB 158/61-66


8576. TIF

Street:

DOLPHIN STREET

X-Street: OFFICIAL USE ONLY

BARRANCA DRIVE

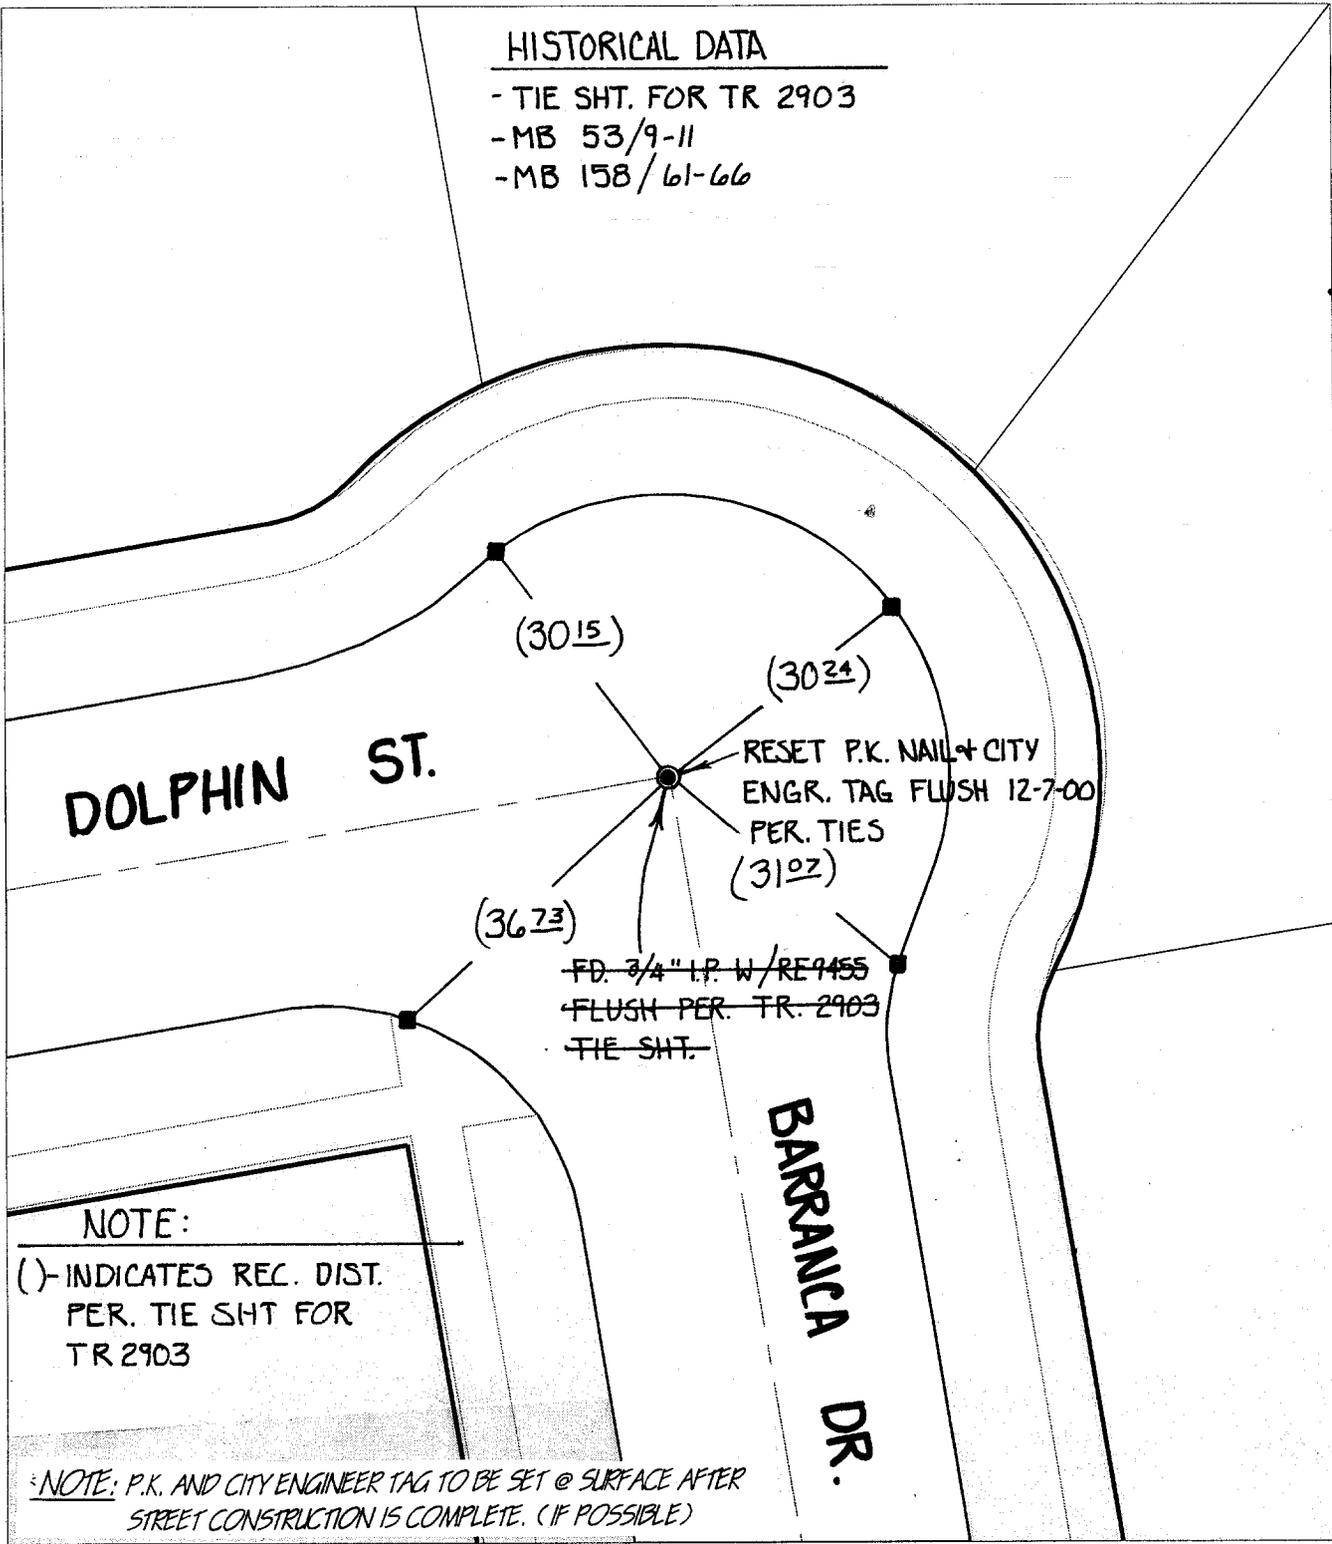

DOLPHIN ST.

BARRANCA DR.

**NOTE:**  
 ( ) INDICATES REC. DIST.  
 PER. TIE SHT FOR  
 TR 2903

*NOTE: P.K. AND CITY ENGINEER TAG TO BE SET @ SURFACE AFTER STREET CONSTRUCTION IS COMPLETE. (IF POSSIBLE)*

- ✕ FD. Ramset Nail on T/C
- FD. LD. & TK. on T/C
- FD. "C" Nail on T/C
- Set LD. & TK. on T/C

Scale: 1" = 20'  
 Date: 06/14/00  
 Drawn by: SURVEY  
 W.O.:  
 F.B.:

## OFFICIAL TIE PLAT

### CITY OF RIVERSIDE

*These ties are for the purpose of perpetuating the found monumentation. No claim is made as to the relationship of the points or lines shown hereon to true boundary locations.*



Sheet 1 of 1  
 File No.: