


# TRANSIT TIES

**NOTE:**

⊙ - FD. ~~3/4"~~ I.P. FLUSH W/ RE 9876  
 TAG PER. CRFB 807/41  
 RESET P.K. NAIL & CITY TAG  
 FLUSH 12-29-00

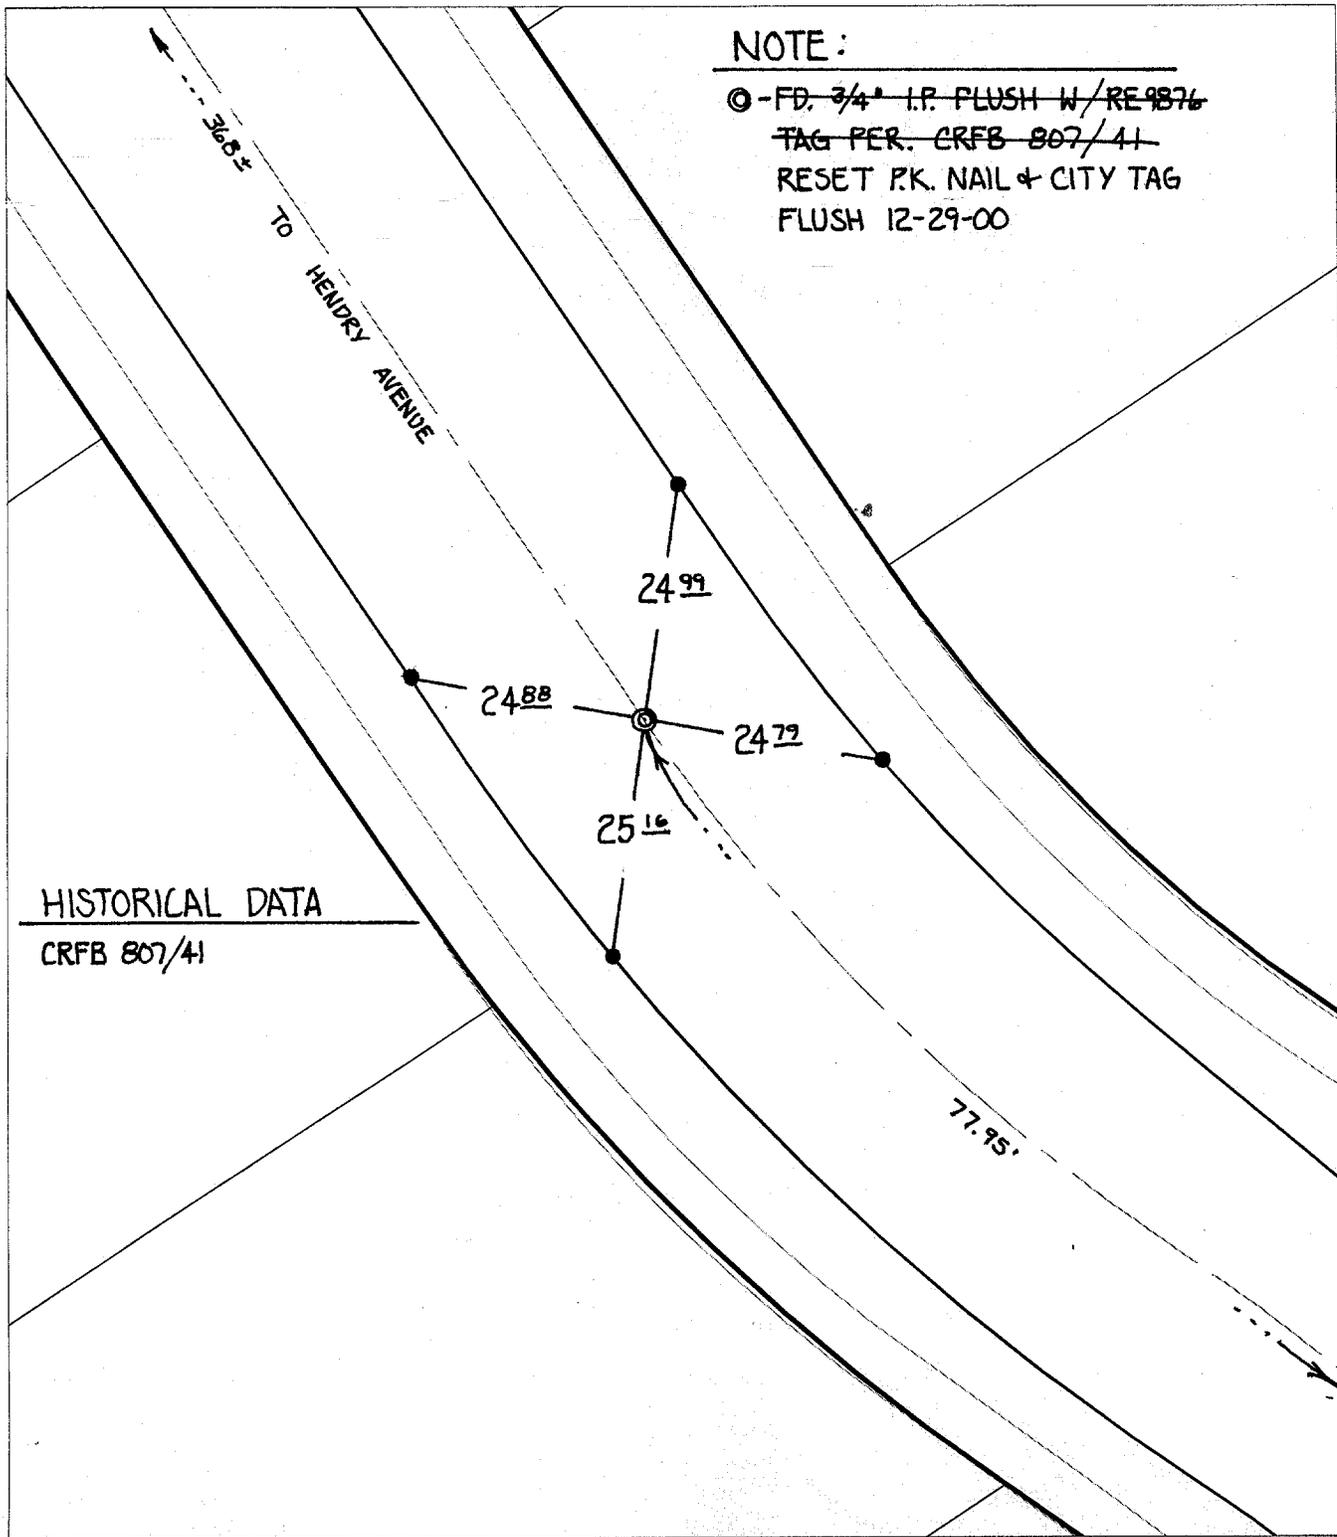

Street: **8766** WILBUR STREET  
 X-Street: E.C. SLY HENDRY AVE.  
 OFFICIAL USE ONLY

- ✕ FD. Ramset Nail on T/C    ● FD. LD. & TK. on T/C
- FD. "C" Nail on T/C    ○ Set LD. & TK. on T/C

*P.K. and City Engineer tag to be set @ surface after street construction is complete. (If possible)*

Scale: 1" = 20'  
 Date: 11/24/99  
 Drawn by: SURVEY  
 W.O.:  
 F.B.:

## OFFICIAL TIE PLAT CITY OF RIVERSIDE

*These ties are for the purpose of perpetuating the found monumentation. No claim is made as to the relationship of the points or lines shown hereon to true boundary locations.*



Sheet 1 of 1  
 File No.: