


Street: WINDSOR R.D. 8851 TIE X-Street: RANCHO DR.

OFFICIAL USE ONLY

- = 3/4" I.P. TAGGED R.C.E. 9876
- × = RAM SET IN T.C.
- = NAIL & TAG R.C.E. 9876 IN T.C.

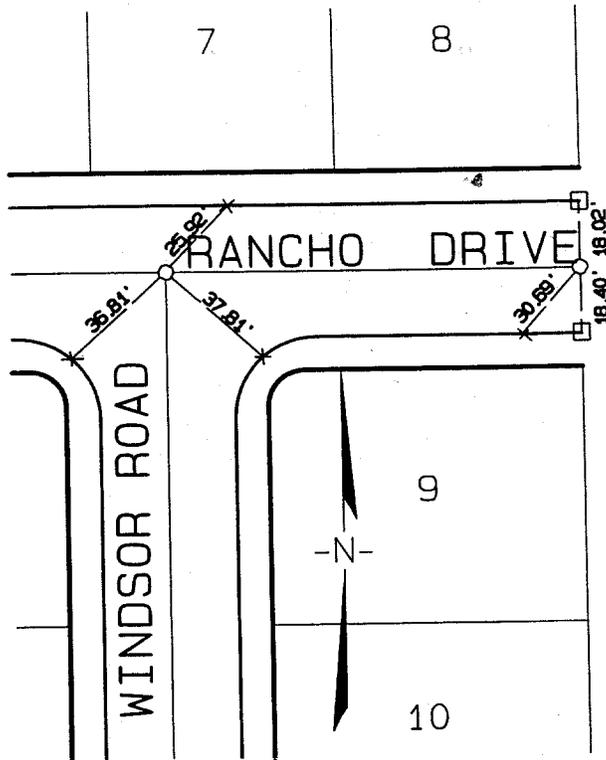

X-STREET WINDSOR
OFFICE USE ONLY

RANCHO
STREET

TRACT NO. 7819

SCALE: 1"=50'	OFFICIAL TIE PLAT CITY OF RIVERSIDE	SHEET
DATE: 9-12-96		3
DR. BY: bel	PREPARED BY: ALBERT A. WEBB ASSOCIATES	OF 5 SHEETS
W.O.: 72-132		FILE NO.:
F.B.: 1027/14		

- × FD. Ramset Nail on T/C
- FD. "C" Nail on T/C

- FD. LD. & TK. on T/C
- Set LD. & TK. on T/C

Scale:
Date:
Drawn by:
W.O.:
F.B.:

OFFICIAL TIE PLAT
CITY OF RIVERSIDE

These ties are for the purpose of perpetuating the found monumentation. No claim is made as to the relationship of the points or lines shown hereon to true boundary locations.

Sheet 1 of 1
File No.: