


Street: WINDSOR RD.
885671E
 X-Street: B.C., P.R.C., & E.C.

OFFICIAL USE ONLY

STREET WINDSOR
 X-STREET
 OFFICE USE ONLY

- = 3/4" I.P. TAGGED R.C.E. 9876
- × = RAM SET IN T.C.
- = NAIL & TAG R.C.E. 9876 IN T.C.

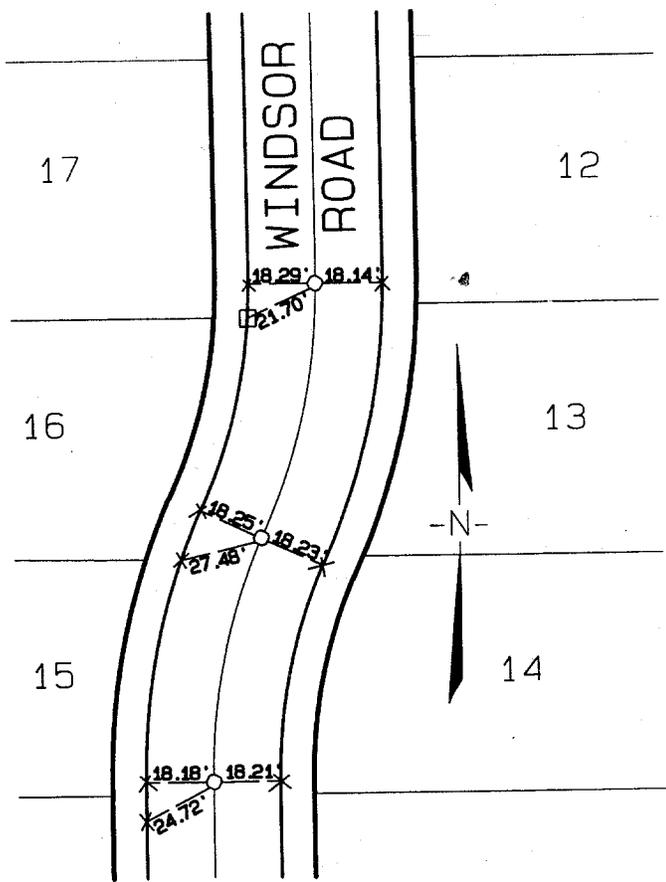

TRACT NO. 7819

SCALE: 1"=50'	OFFICIAL TIE PLAT CITY OF RIVERSIDE	SHEET
DATE: 9-12-96		4
DR. BY: bel		OF 5 SHEETS
PREPARED BY: ALBERT A. WEBB ASSOCIATES		FILE NO.:
W.O.: 72-132		
F.B.: 1027/14		

- × FD. Ramset Nail on T/C
- FD. LD. & TK. on T/C
- FD. "C" Nail on T/C
- Set LD. & TK. on T/C

Scale:	OFFICIAL TIE PLAT CITY OF RIVERSIDE	<i>These ties are for the purpose of perpetuating the found monumentation. No claim is made as to the relationship of the points or lines shown hereon to true boundary locations.</i>	
Date:			
Drawn by:			
W.O.:			Sheet 1 of 1
F.B.:			File No.: