


TRANSIT TIES

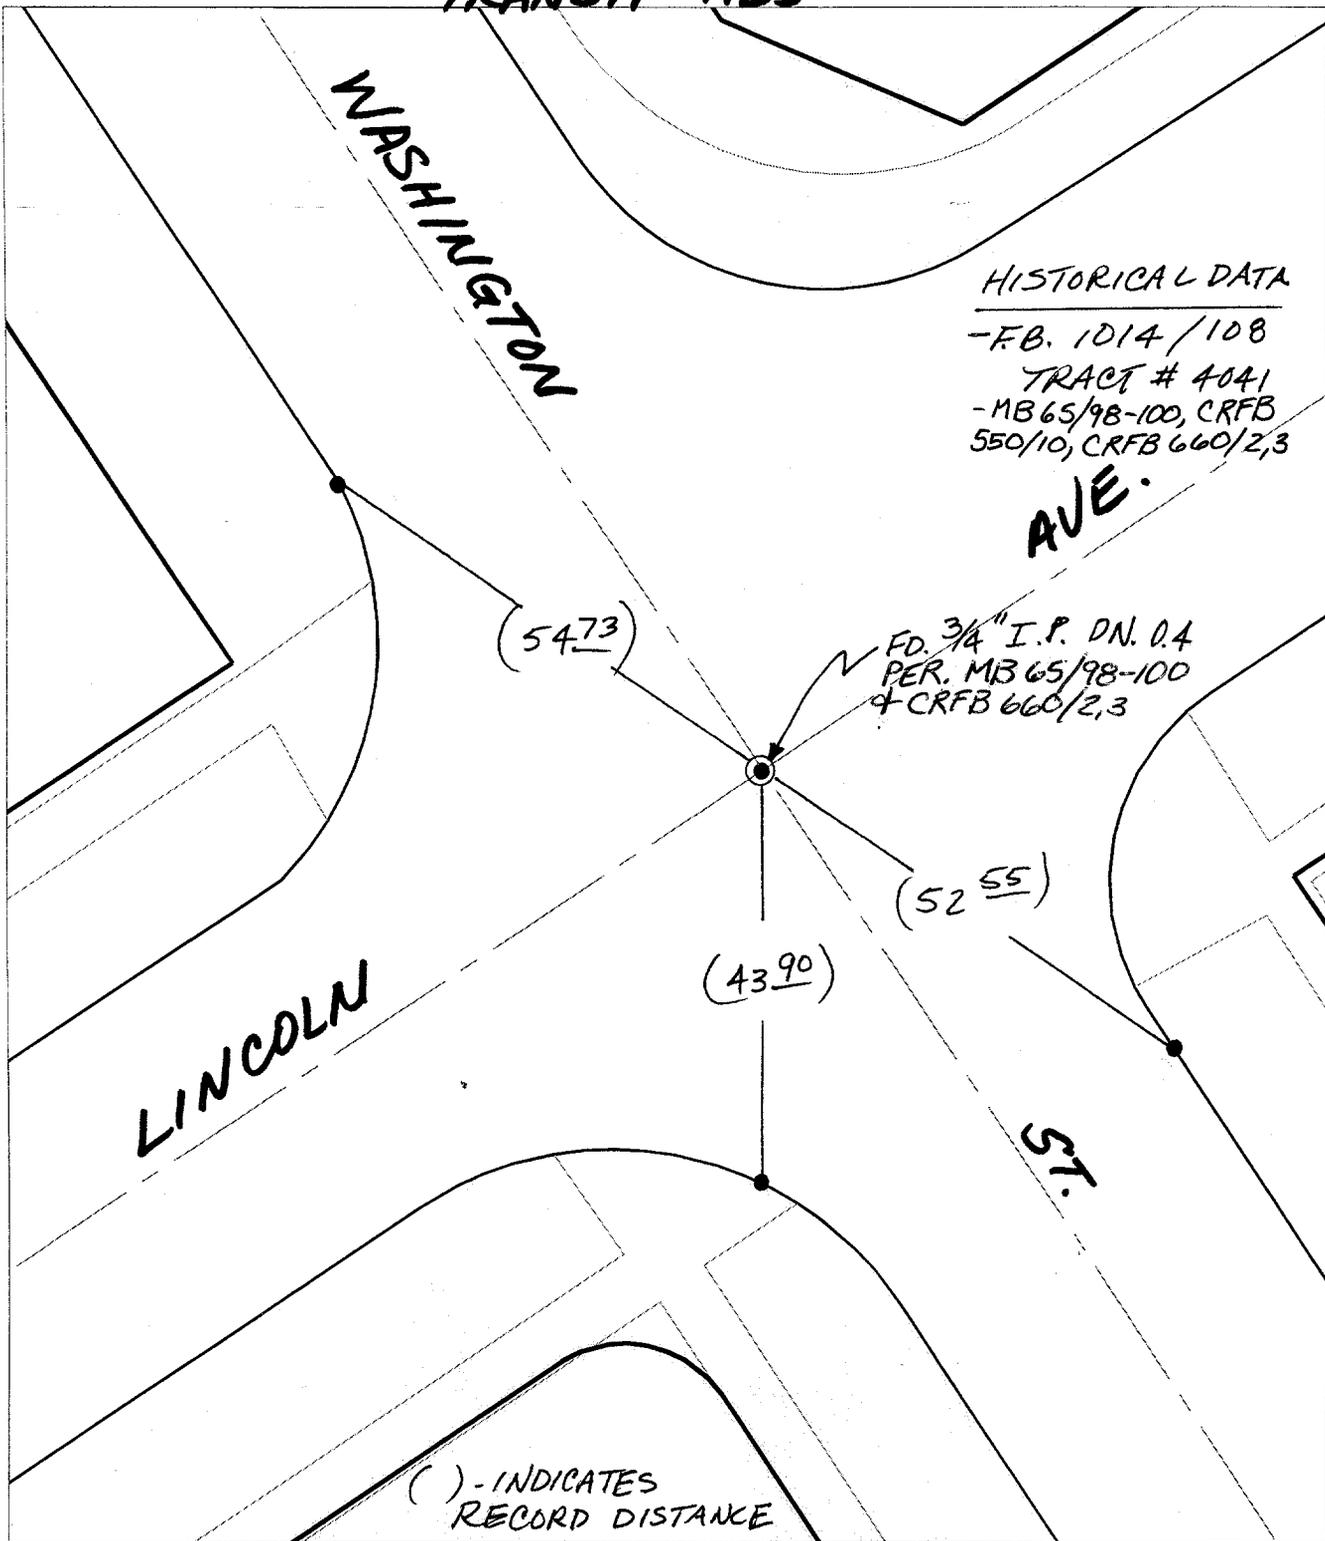

HISTORICAL DATA
 -F.B. 1014/108
 TRACT # 4041
 -MB 65/98-100, CRFB
 550/10, CRFB 660/2,3
AVE.

FD. 3/4" I.P. DN. 0.4
 PER. MB 65/98-100
 + CRFB 660/2,3

() - INDICATES
 RECORD DISTANCE

- ✕ FD. Ramset Nail on T/C
- FD. LD. & TK. on T/C
- FD. "C" Nail on T/C
- Set LD. & TK. on T/C
- P.K. and City Engineer tag to be set @ surface after street construction is complete. (If possible)

Street: **WASHINGTON ST.**
8952 TIF
 X-Street: **LINCOLN AVE.**
 OFFICIAL USE ONLY

Scale: 1" = 20'
 Date: 12/16/96
 Drawn by: SURVEY
 W.O.:
 F.B.:

OFFICIAL TIE PLAT
CITY OF RIVERSIDE

These ties are for the purpose of perpetuating the found monumentation. No claim is made as to the relationship of the points or lines shown hereon to true boundary locations.



Sheet 1 of 1
 File No.: