


Street: **WASHINGTON ST.** **8957 71E** OFFICIAL USE ONLY
 X-Street: **MARGUERITA AVE.**

TRACT 27618

15A
 X-STREET MARGUERITA AVE
 OFFICE USE ONLY
 STREET WASHINGTON STREET

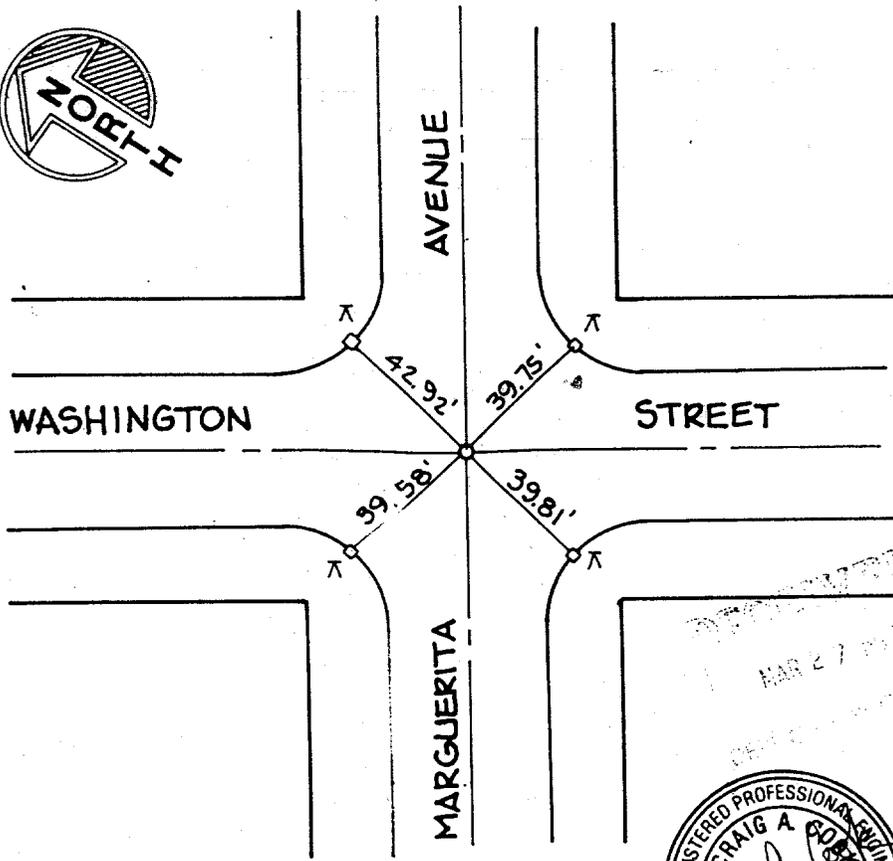

- = SET LEAD & "RAMSET" NAIL
- △ = SET N & TAG RCE 21740 ON T.C. & LOT LINE PROJECTED
- ▲ = SET "RAMSET" NAIL
- ⤴ = TRANSIT TIE
- = SET 1" I.P. TAGGED 21740
- = FOUND MONUMENT

SCALE: 1"=40'	OFFICIAL TIE PLAT CITY OF RIVERSIDE	SHEET 4
DATE: MAR 96		OF 4 SHEETS
DR. BY:	PREPARED BY: GABE, COOK & BECKLUND	FILE NO.
W.O.: 1355	CIVIL ENGINEERS LAND SURVEYORS LAND PLANNERS	
F.B.:	125 West La Cadena Drive, Suite A, Riverside, CA 92501	

- ✕ FD. Ramset Nail on T/C
- FD. "C" Nail on T/C
- FD. LD. & TK. on T/C
- Set LD. & TK. on T/C

Scale:	OFFICIAL TIE PLAT CITY OF RIVERSIDE		
Date:			
Drawn by:			
W.O.:		<i>These ties are for the purpose of perpetuating the found monumentation. No claim is made as to the relationship of the points or lines shown hereon to true boundary locations.</i>	Sheet 1 of 1
F.B.:			File No.: