


"TRANSIT TIES"

*NOTE: PK. & CITY ENGR.
TAG TO BE SET @
SURFACE WHEN
ST. OVERLAY IS
COMPLETED

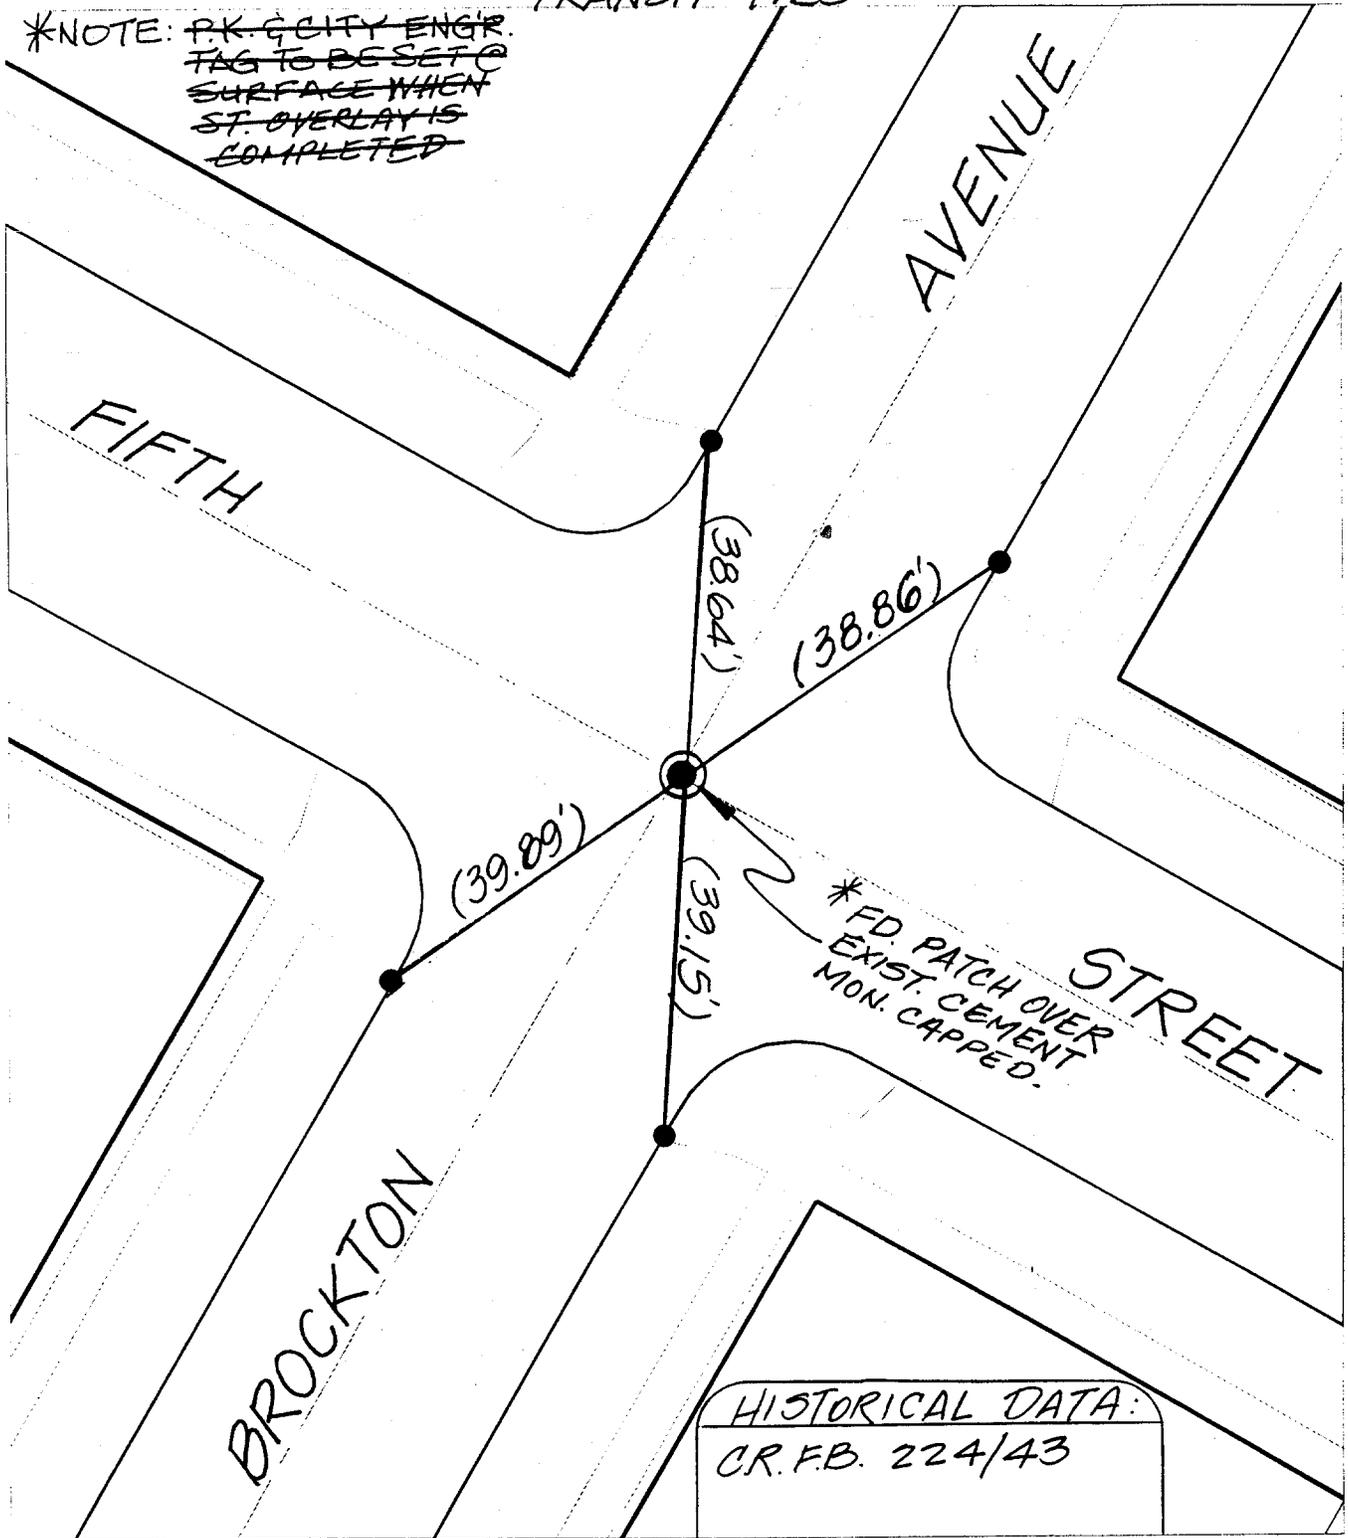

× FD. Ramset Nail on T/C
■ FD. "C" Nail on T/C

● FD. LD. & TK. on T/C
○ Set LD. & TK. on T/C

Street: 9121 FIFTH STREET
X-Street: BROCKTON AVENUE
OFFICIAL USE ONLY

5

Scale: 1" = 20'
Date: 02/18/00
Drawn by: KGE
W.O.:
F.B.:

OFFICIAL TIE PLAT
CITY OF RIVERSIDE



These ties are for the purpose of perpetuating the found monumentation. No claim is made as to the relationship of the points or lines shown hereon to true boundary locations.

Sheet 1 of 1
File No.: 5