


TRANSIT & SWING TIES

NOTE:

⊙ FD P.K. + CITY ENGR.
TAG W/N+T X-TIES
FLUSH PER. CRFB 977/
46

HISTORICAL DATA

CRFB 977/46
949/30

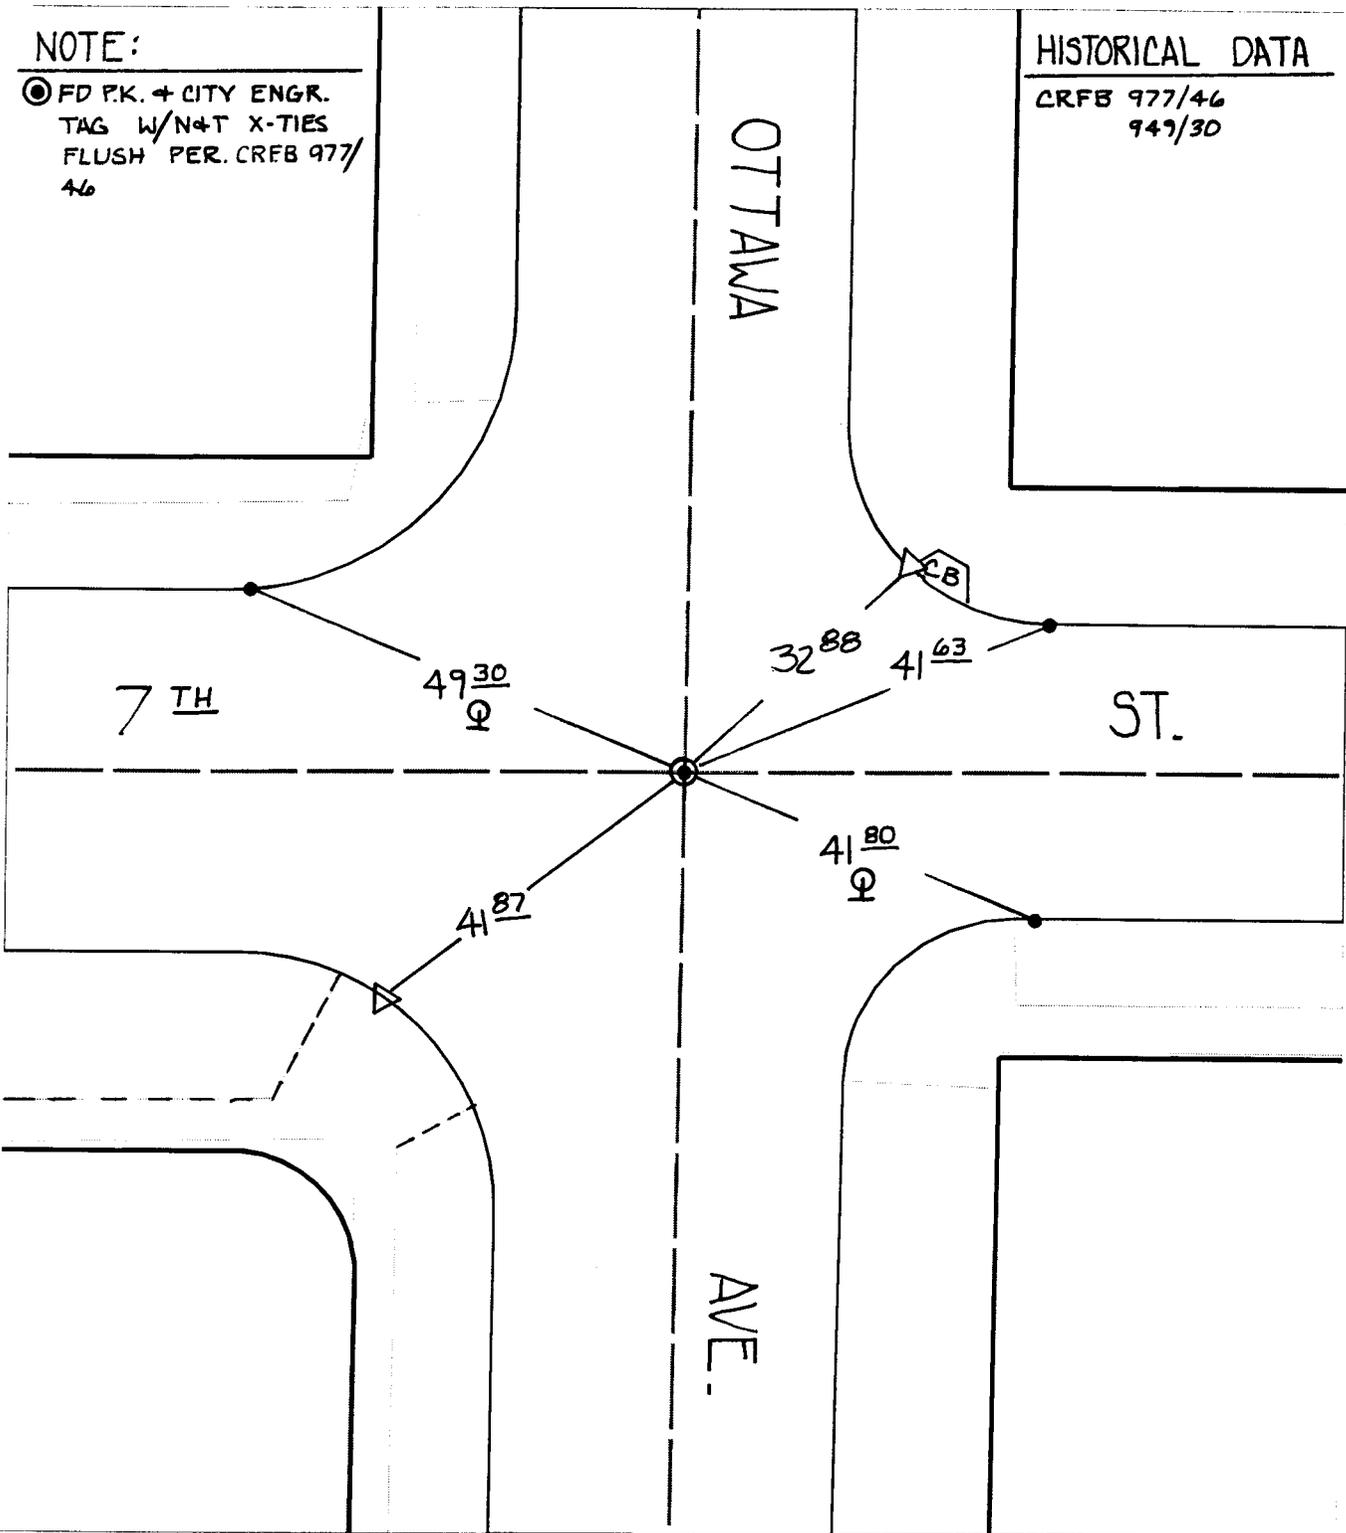

- ✕ FD. Ramset Nail on T/C
- FD. LD. & TK. on T/C
- FD. "C" Nail on T/C
- Set LD. & TK. on T/C

Street: OTTAWA AVE.
 X-Street: SEVENTH ST.
 OFFICIAL USE ONLY

Scale: 1" = 20'
 Date: 12/07/99
 Drawn by: survey
 W.O.:
 F.B.:

OFFICIAL TIE PLAT
 CITY OF RIVERSIDE

These ties are for the purpose of perpetuating the found monumentation. No claim is made as to the relationship of the points or lines shown hereon to true boundary locations.

Sheet 1 of 1
 File No.:

23