

Street:

NINTH ST.
9901 TIF

X-Street:
OFFICIAL USE ONLY

SEDGWICK AVE.

19

HISTORICAL DATA

LL 11/12A

LL 9/61

CRFB 1026/45

CRFB 206/8

S.B. CO. M.B. 6/27


S.B. CO. M.B. 3/59

SEDGWICK

NINTH

ST.

AVE.

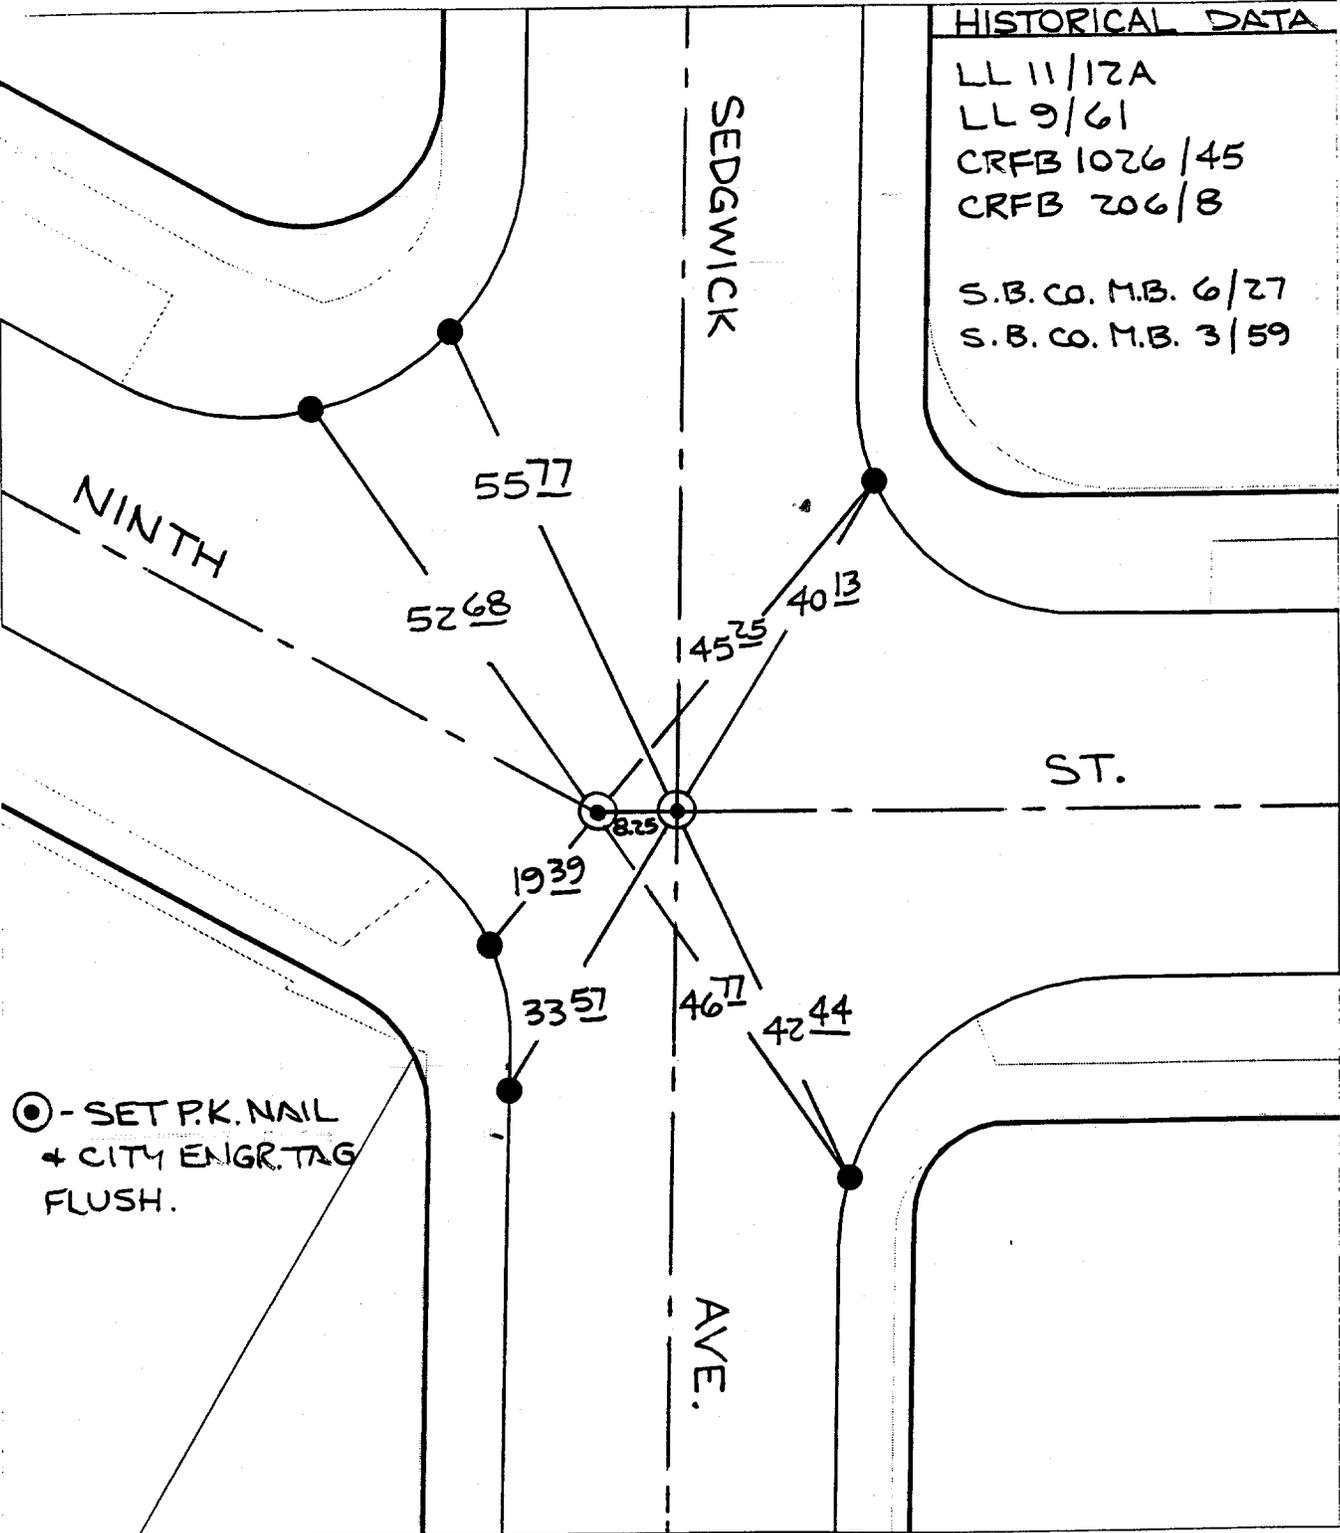

⊙ - SET P.K. NAIL
+ CITY ENGR. TAG
FLUSH.

- ✕ FD. Ramset Nail on T/C
- FD. "C" Nail on T/C

- FD. LD. & TK. on T/C
- Set LD. & TK. on T/C

Scale: 1" = 20'

Date: 04/21/00

Drawn by: survey *YJ*

W.O.:

F.B.:

OFFICIAL TIE PLAT

CITY OF RIVERSIDE

These ties are for the purpose of perpetuating the found monumentation. No claim is made as to the relationship of the points or lines shown hereon to true boundary locations.



Sheet 1 of 1

File No.: