


Street: **9251 ELEVENTH STREET** X-Street: **MAIN STREET**
OFFICIAL USE ONLY **10**

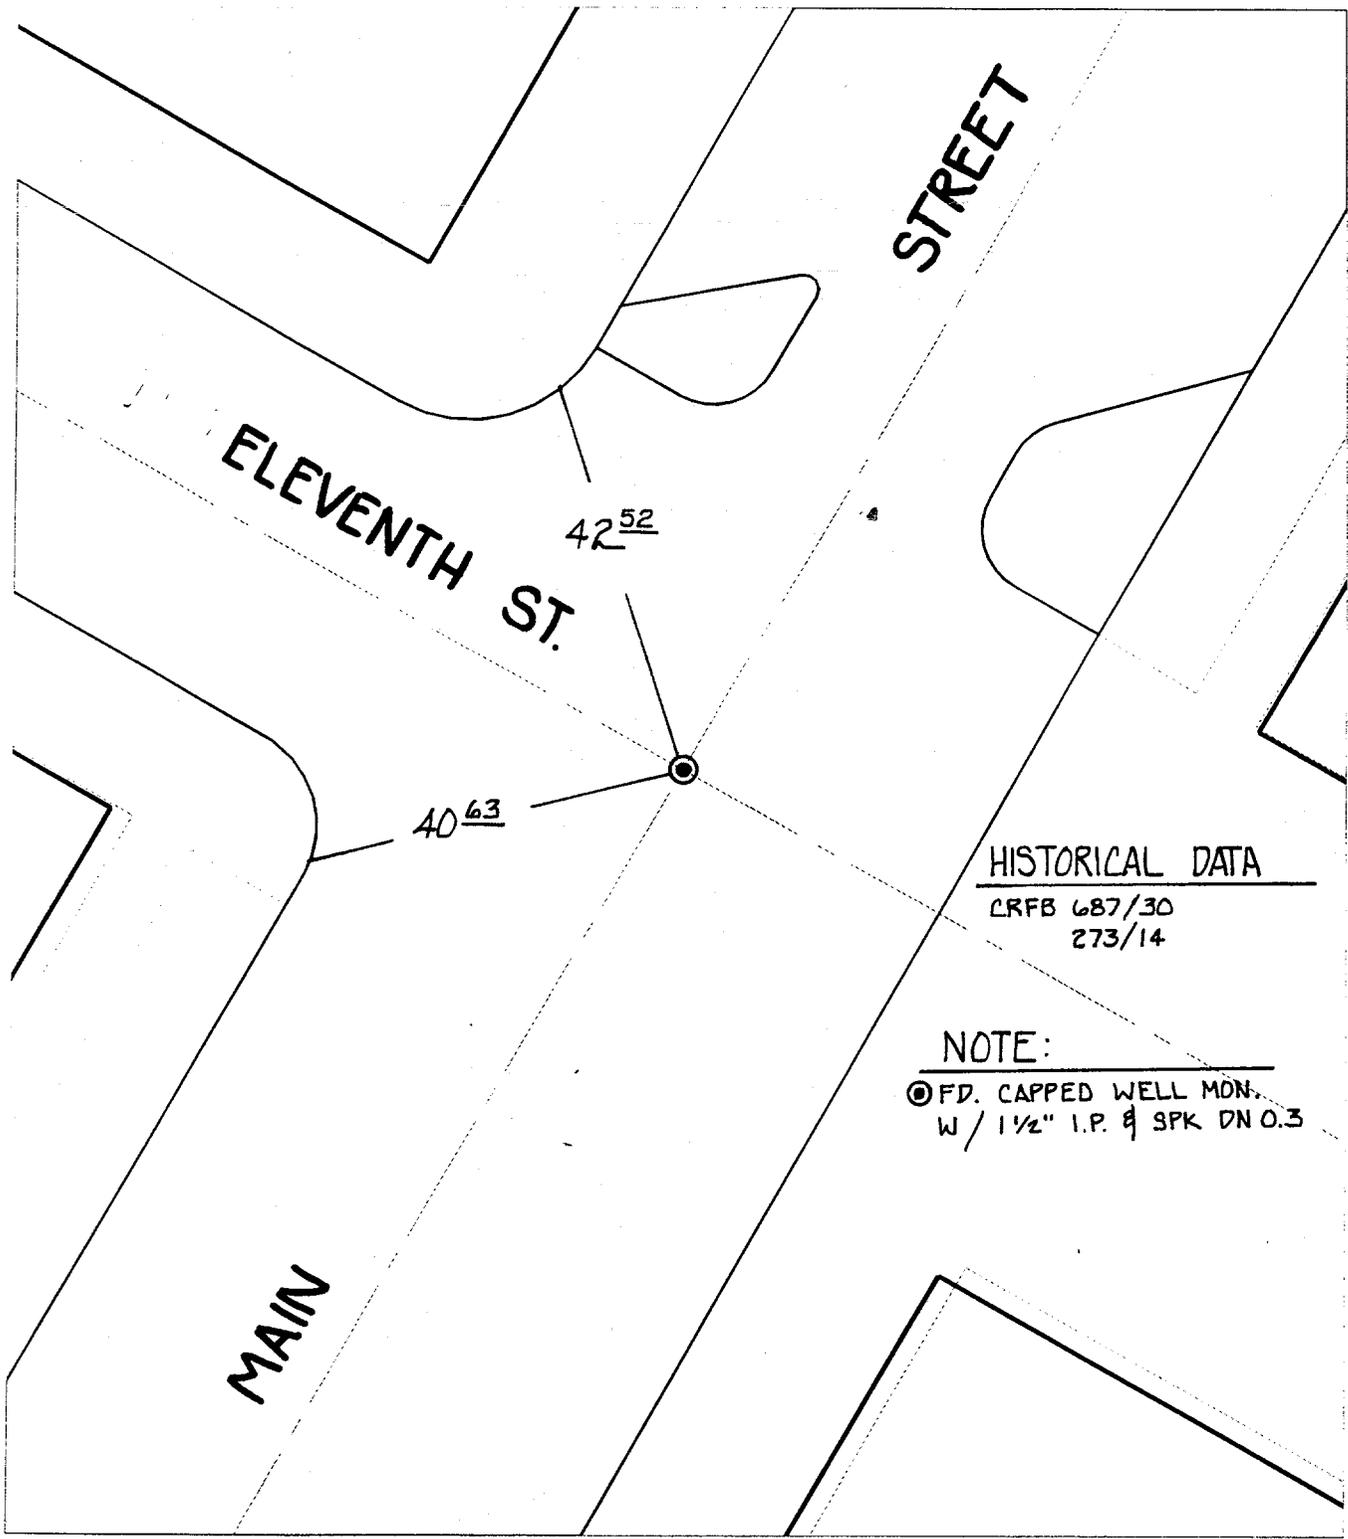

HISTORICAL DATA
 CRFB 687/30
 273/14

NOTE:
 ● FD. CAPPED WELL MON.
 W / 1 1/2" I.P. & SPK DN 0.3

- ✕ FD. Ramset Nail on T/C
- FD. LD. & TK. on T/C
- FD. "C" Nail on T/C
- Set LD. & TK. on T/C

Scale: 1" = 20'
 Date: 01/21/00
 Drawn by: SURVEY
 W.O.:
 F.B.:

OFFICIAL TIE PLAT

CITY OF RIVERSIDE



These ties are for the purpose of perpetuating the found monumentation. No claim is made as to the relationship of the points or lines shown hereon to true boundary locations.

Sheet 1 of 1
 File No.: **10**