


SWING TIES

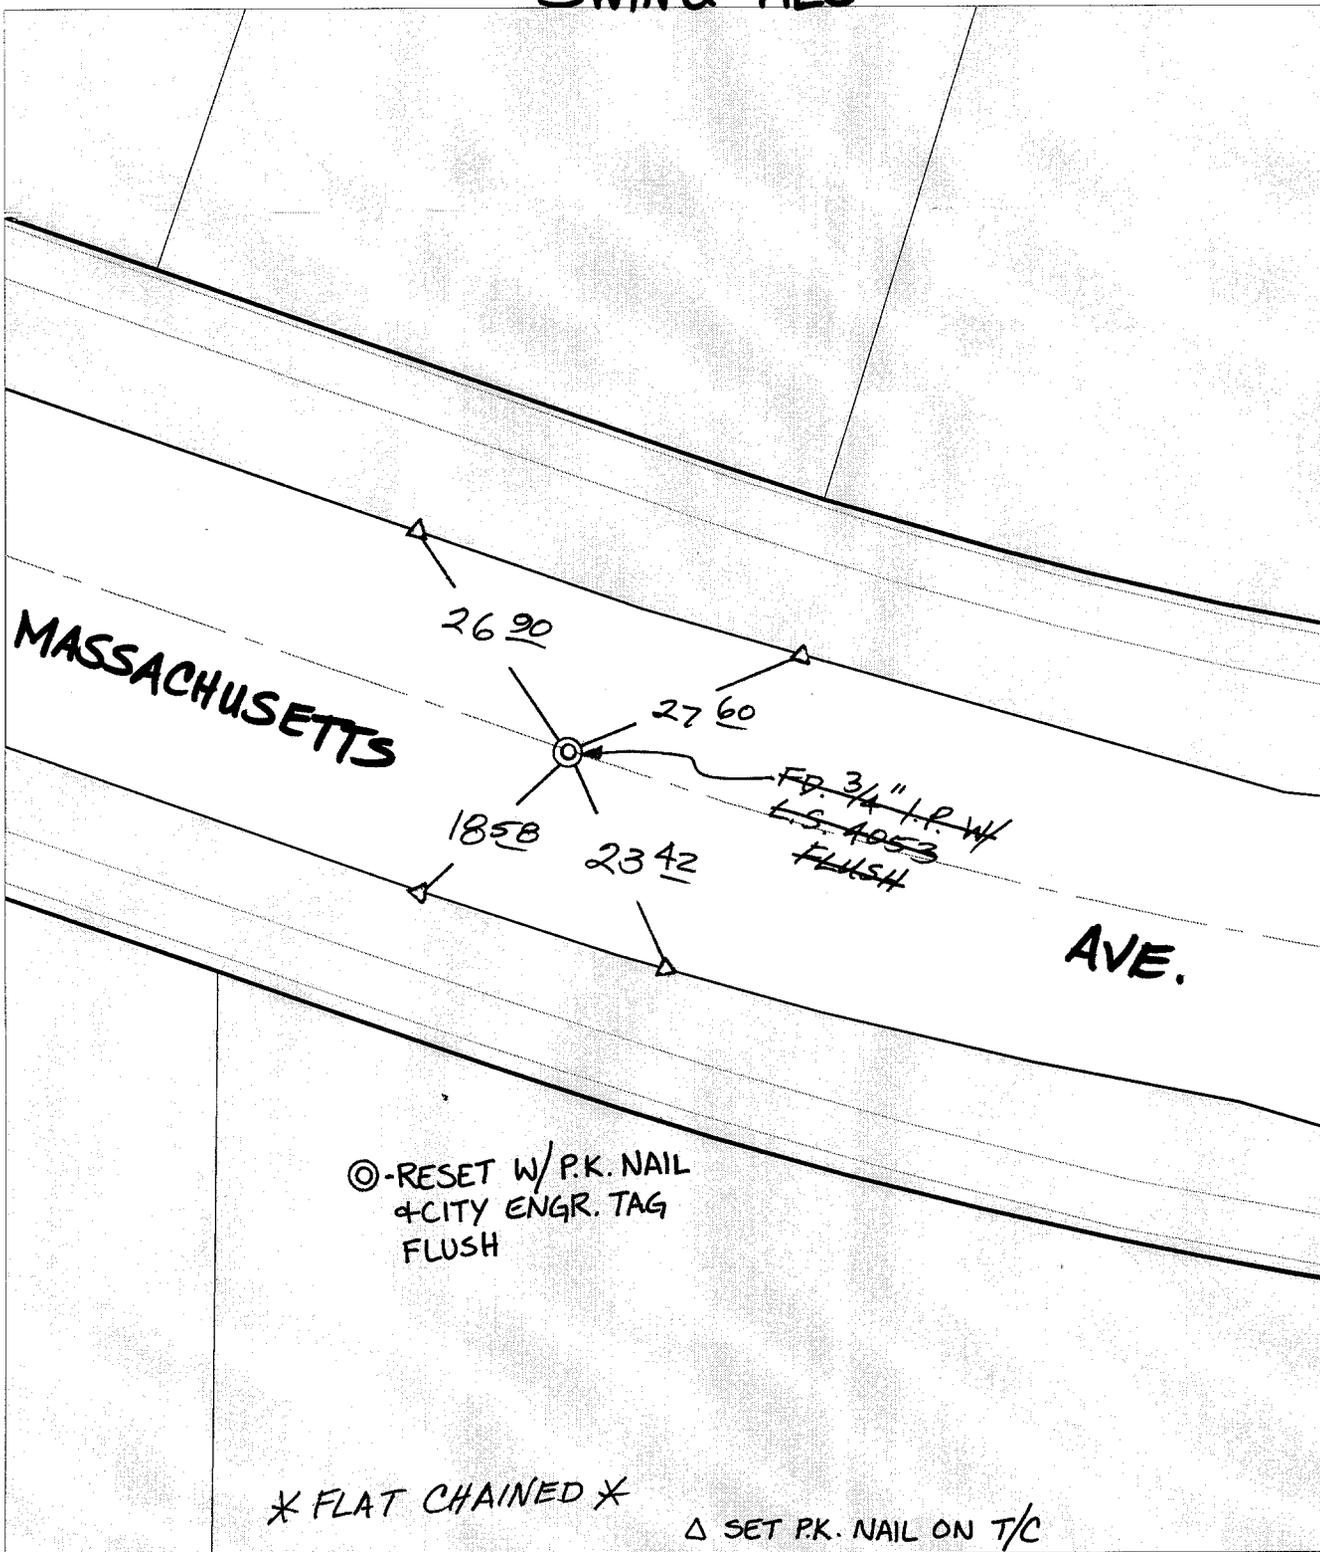

⊙ - RESET W/ P.K. NAIL
 & CITY ENGR. TAG
 FLUSH

* FLAT CHAINED *

Δ SET P.K. NAIL ON T/C

- ✕ FD. Ramset Nail on T/C ● FD. LD. & TK. on T/C
- FD. "C" Nail on T/C ○ Set LD. & TK. on T/C

P.K. and City Engineer tag to be set @
 surface after street construction is
 complete. (If possible)

Street: MASSACHUSETTS AVE. (B.C.) X-Street: W'LY OF WALDORF DR.
 9534 TIF
 OFFICIAL USE ONLY

Scale: 1" = 20'
 Date: 04/17/01
 Drawn by: survey
 W.O.:
 F.B.:

OFFICIAL TIE PLAT
 CITY OF RIVERSIDE

*These ties are for the purpose of perpetuating the found
 monumentation. No claim is made as to the relationship of
 the points or lines shown hereon to true boundary locations.*



Sheet 1 of 1
 File No.: