


9584.TIF

Street: LE CONTE DRIVE
X-Street: LOS ALTOS COURT
OFFICIAL USE ONLY

TRANSIT TIES

() - REC. DIST. PER.
CRFB 696/70

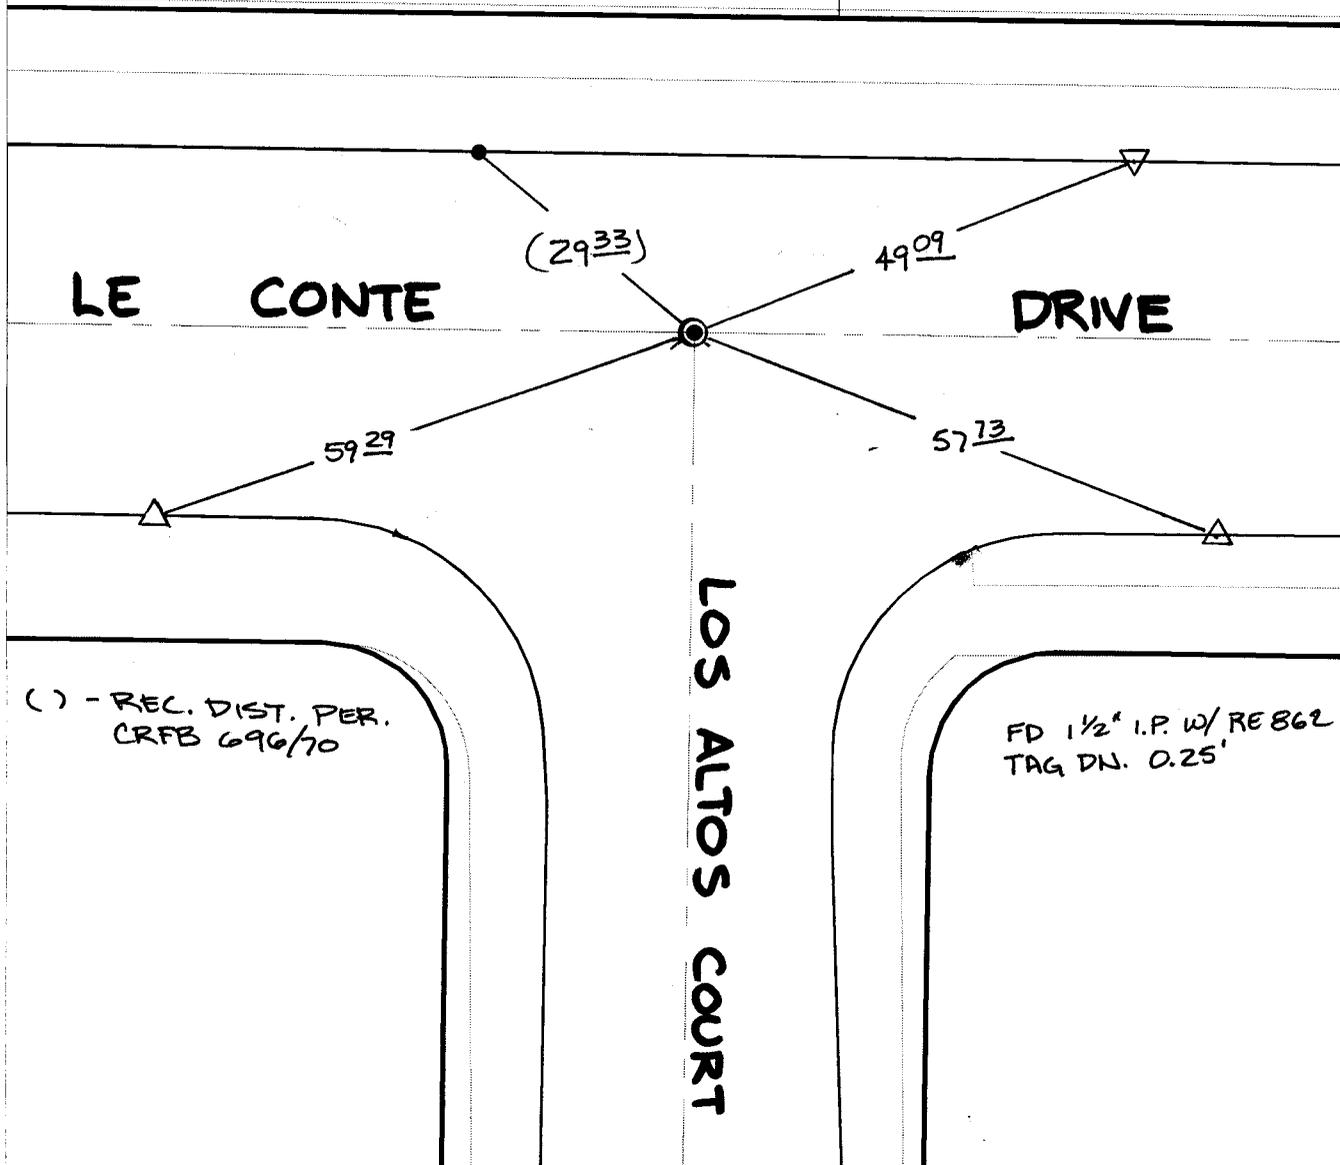

() - REC. DIST. PER.
CRFB 696/70

FD 1 1/2" I.P. W/ RE 862
TAG DN. 0.25'

- ✕ FD. Ramset Nail on T/C ● FD. LD. & TK. on T/C P.K. and City Engineer tag to be set @ surface after street construction is complete. (If possible)
- FD. "C" Nail on T/C ○ Set LD. & TK. on T/C

Scale: 1" = 20'
 Date: 05/11/05
 Drawn by: survey
 F.B.:
 TR-Sec: T2SR4W-31

OFFICIAL TIE PLAT

CITY OF RIVERSIDE

These ties are for the purpose of perpetuating the found monumentation. No claim is made as to the relationship of the points or lines shown hereon to true boundary locations.



Sheet 1 of 1
Cadme MB: 41-8