


NO TIES FD.

9636 715

Street:

KEARNEY STREET

X-Street: ~~P.R.S.~~ S. OF GEARY PL.  
OFFICIAL USE ONLY BC+EC

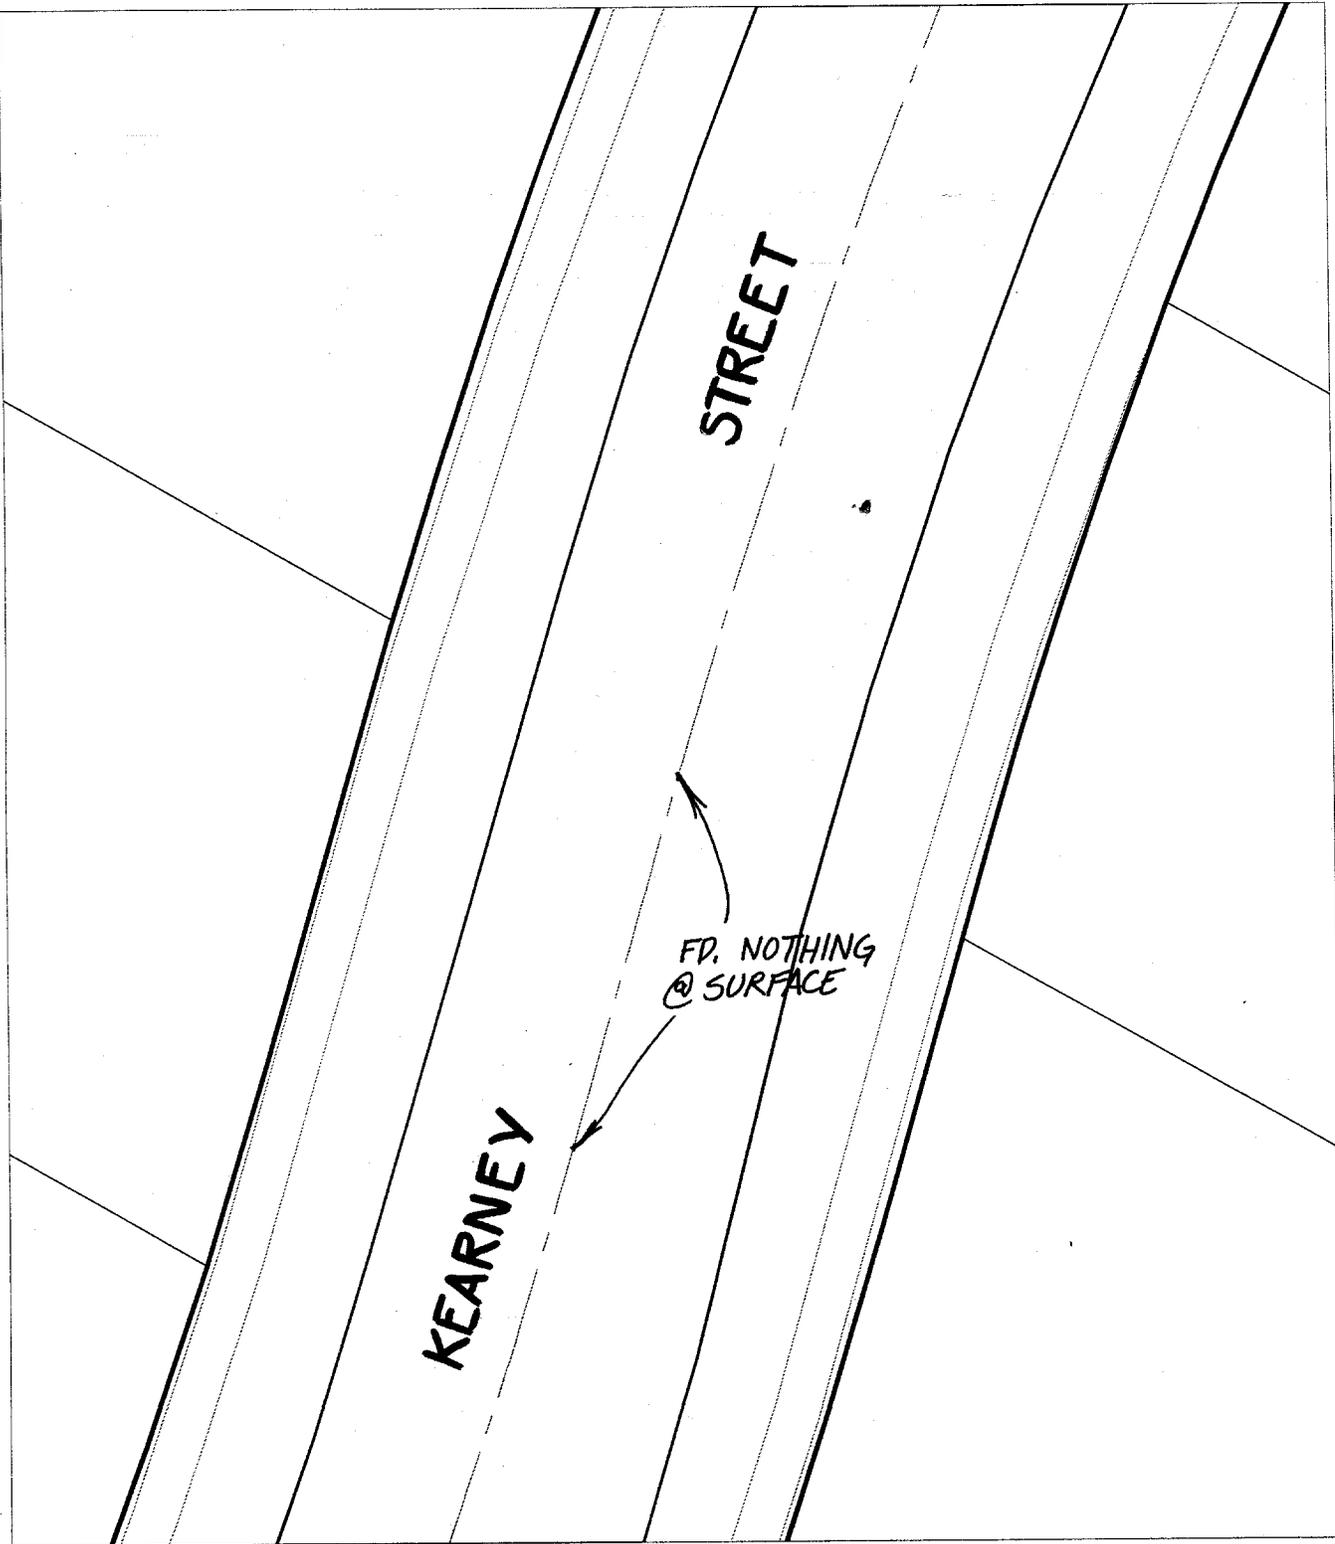

- ✕ FD. Ramset Nail on T/C      ● FD. LD. & TK. on T/C
- FD. "C" Nail on T/C      ○ Set LD. & TK. on T/C

P.K. and City Engineer tag to be set @ surface after street construction is complete. (If possible)

Scale: 1" = 20'

Date: 01/17/01

Drawn by: SURVEY

W.O.:

F.B.:

# OFFICIAL TIE PLAT

CITY OF RIVERSIDE

*These ties are for the purpose of perpetuating the found monumentation. No claim is made as to the relationship of the points or lines shown hereon to true boundary locations.*



Sheet 1 of 1

File No.: