

978.71F


\* SWING TIES \*

HISTORICAL DATA  
A.A. WEBB F.B. 1042/136  
TR. 9418 ~ M.B. 94/14-18

Street:

EUREKA DR.

X-Street:  
OFFICIAL USE ONLY

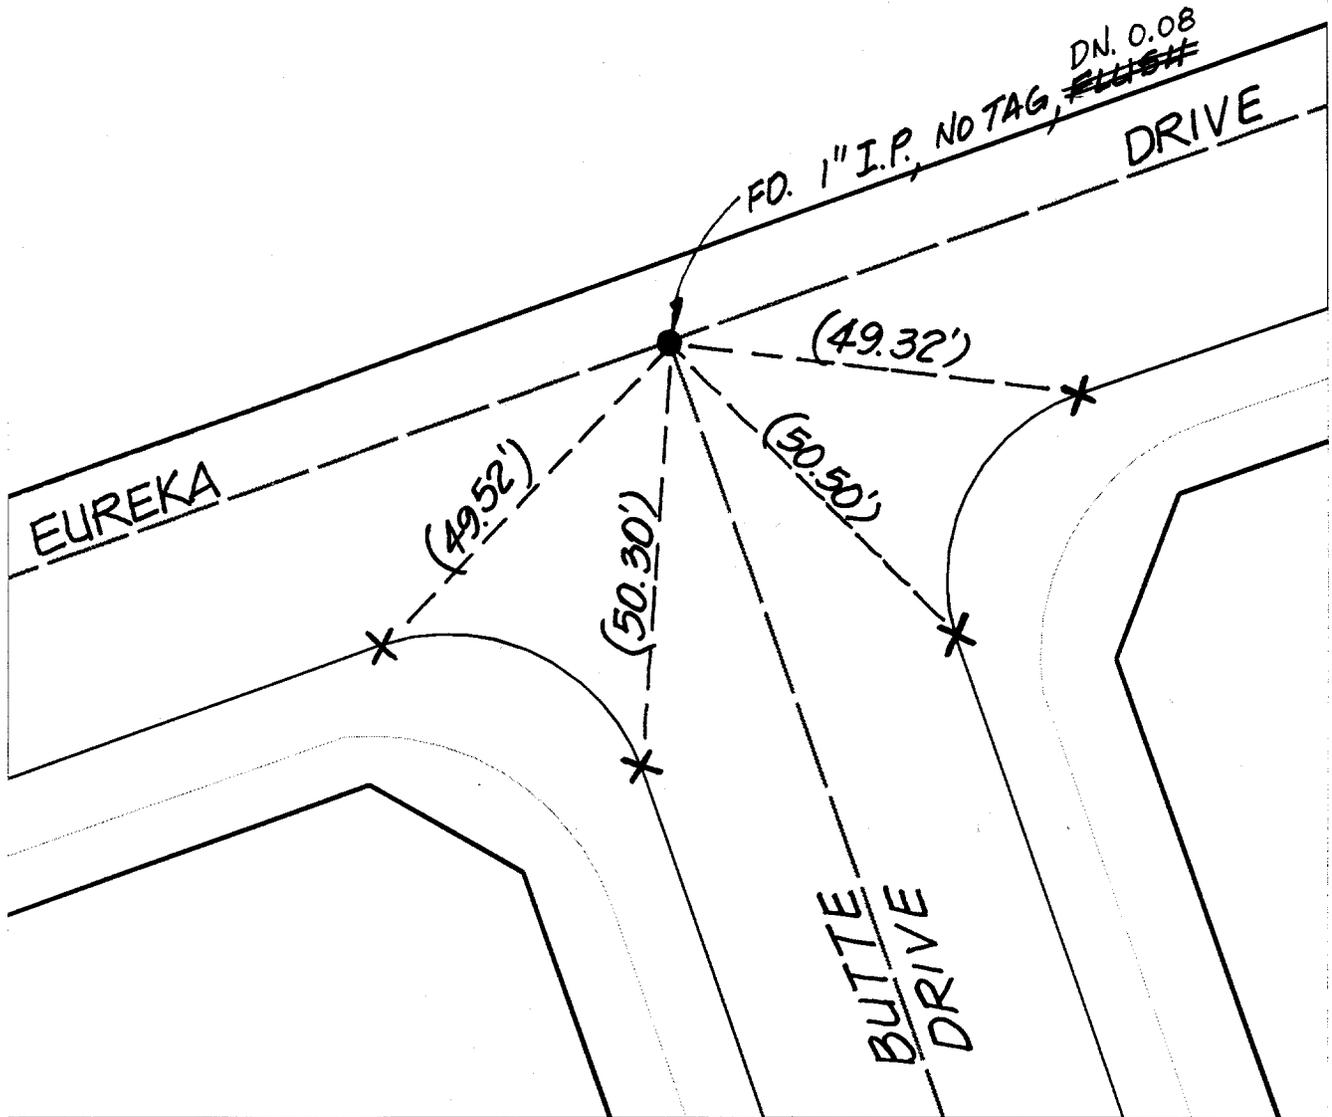

- ✕ FD. Ramset Nail on T/C
- FD. LD. & TK. on T/C
- FD. "C" Nail on T/C
- Set LD. & TK. on T/C

Scale: 1" = 20'  
 Date: 08/05/99  
 Drawn by: L. Harris, KGE  
 W.O.:  
 F.B.:

## OFFICIAL TIE PLAT

### CITY OF RIVERSIDE



*These ties are for the purpose of perpetuating the found monumentation. No claim is made as to the relationship of the points or lines shown hereon to true boundary locations.*

Sheet of  
File No.: