


9857 TIE

Street: MELROSE ST. X-Street: S.E. OF CALIFORNIA AVE
B.C., P.R.C. & E.C. OFFICIAL USE ONLY

HISTORICAL DATA:
CRFB 615/20
FAGG SUB. MB. 3A/20

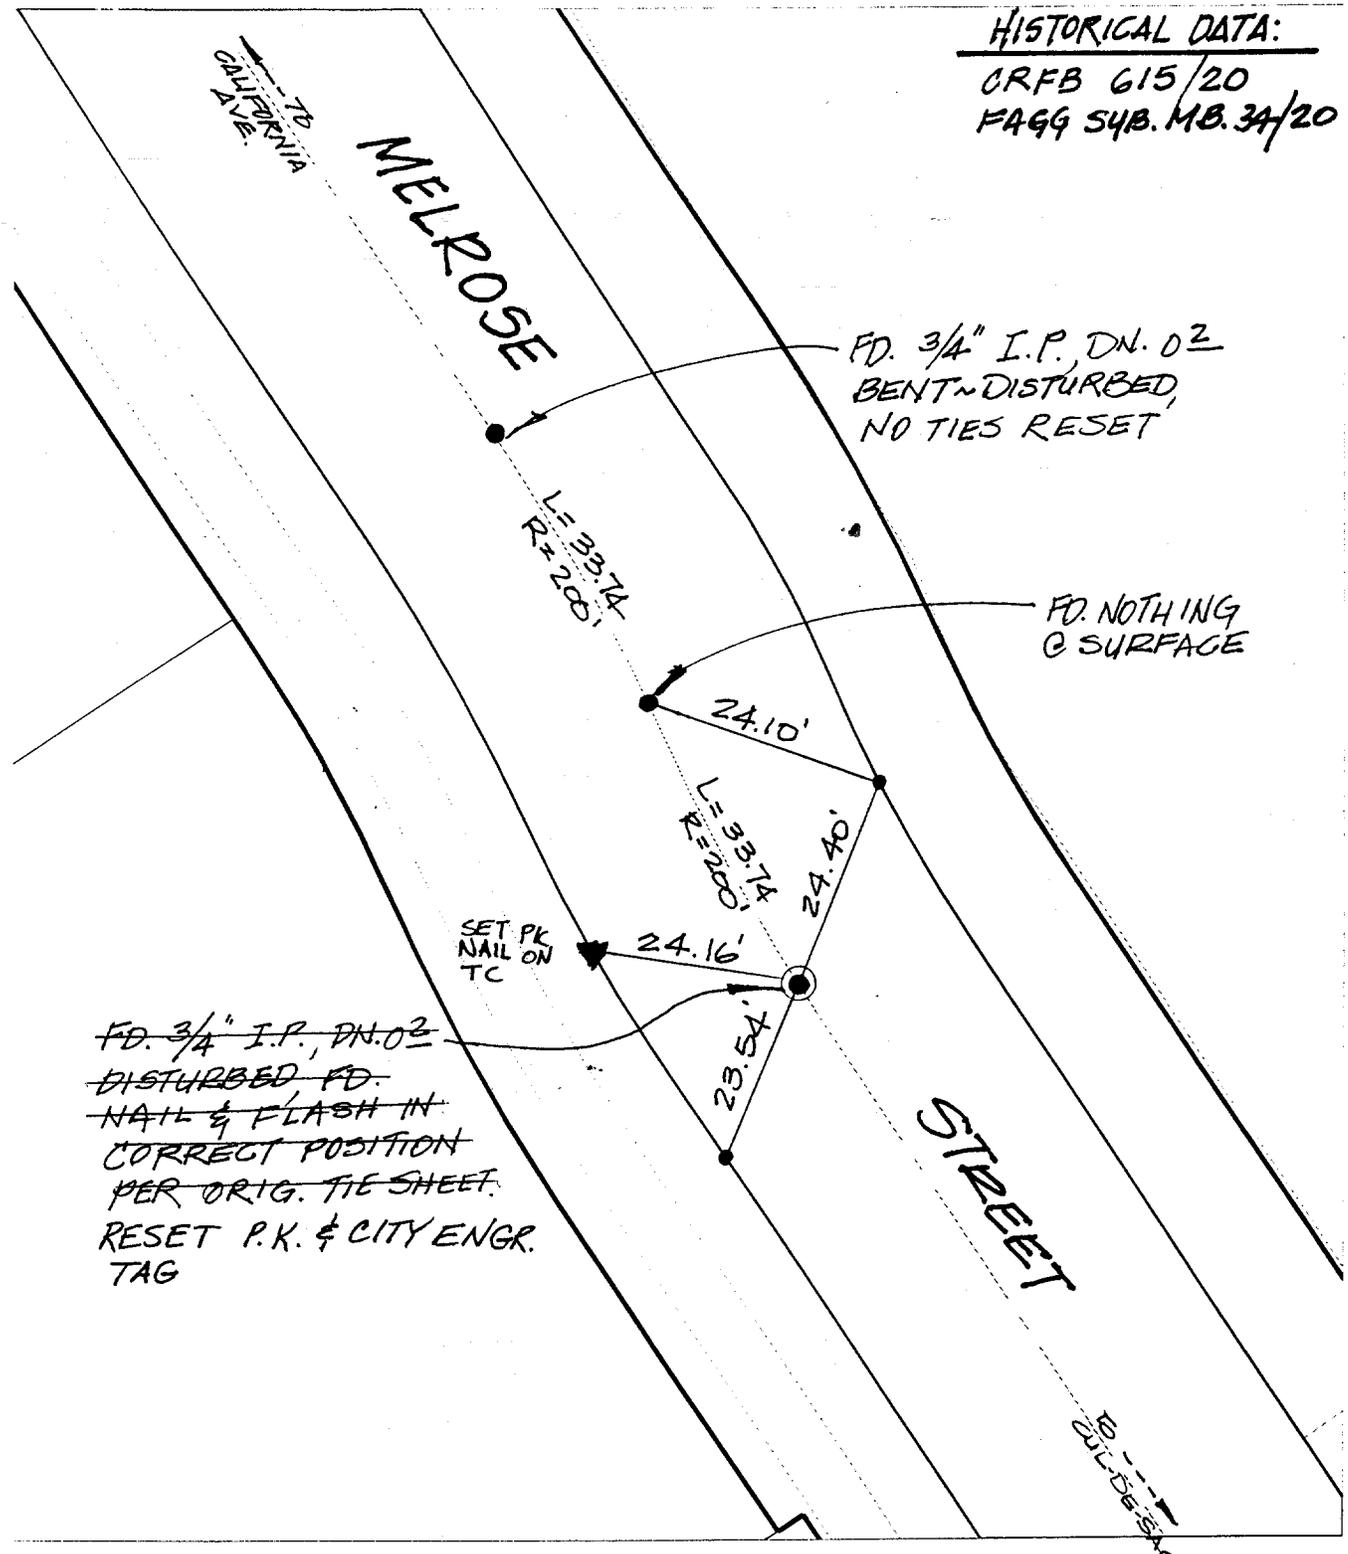

~~FD. 3/4" I.P., DN. 02
DISTURBED FD.
NAIL & FLASH IN
CORRECT POSITION
PER ORIG. TIE SHEET.
RESET P.K. & CITY ENGR.
TAG~~

- ✕ FD. Ramset Nail on T/C
- FD. LD. & TK. on T/C
- FD. "C" Nail on T/C
- Set LD. & TK. on T/C

Scale: 1" = 20'
 Date: 08/23/99
 Drawn by: L. Harris, KGE
 W.O.:
 F.B.:

OFFICIAL TIE PLAT

CITY OF RIVERSIDE

These ties are for the purpose of perpetuating the found monumentation. No claim is made as to the relationship of the points or lines shown hereon to true boundary locations.



Sheet of _____
 File No.: _____