


TRANSIT TIES

HISTORICAL DATA
CRFB 682/68

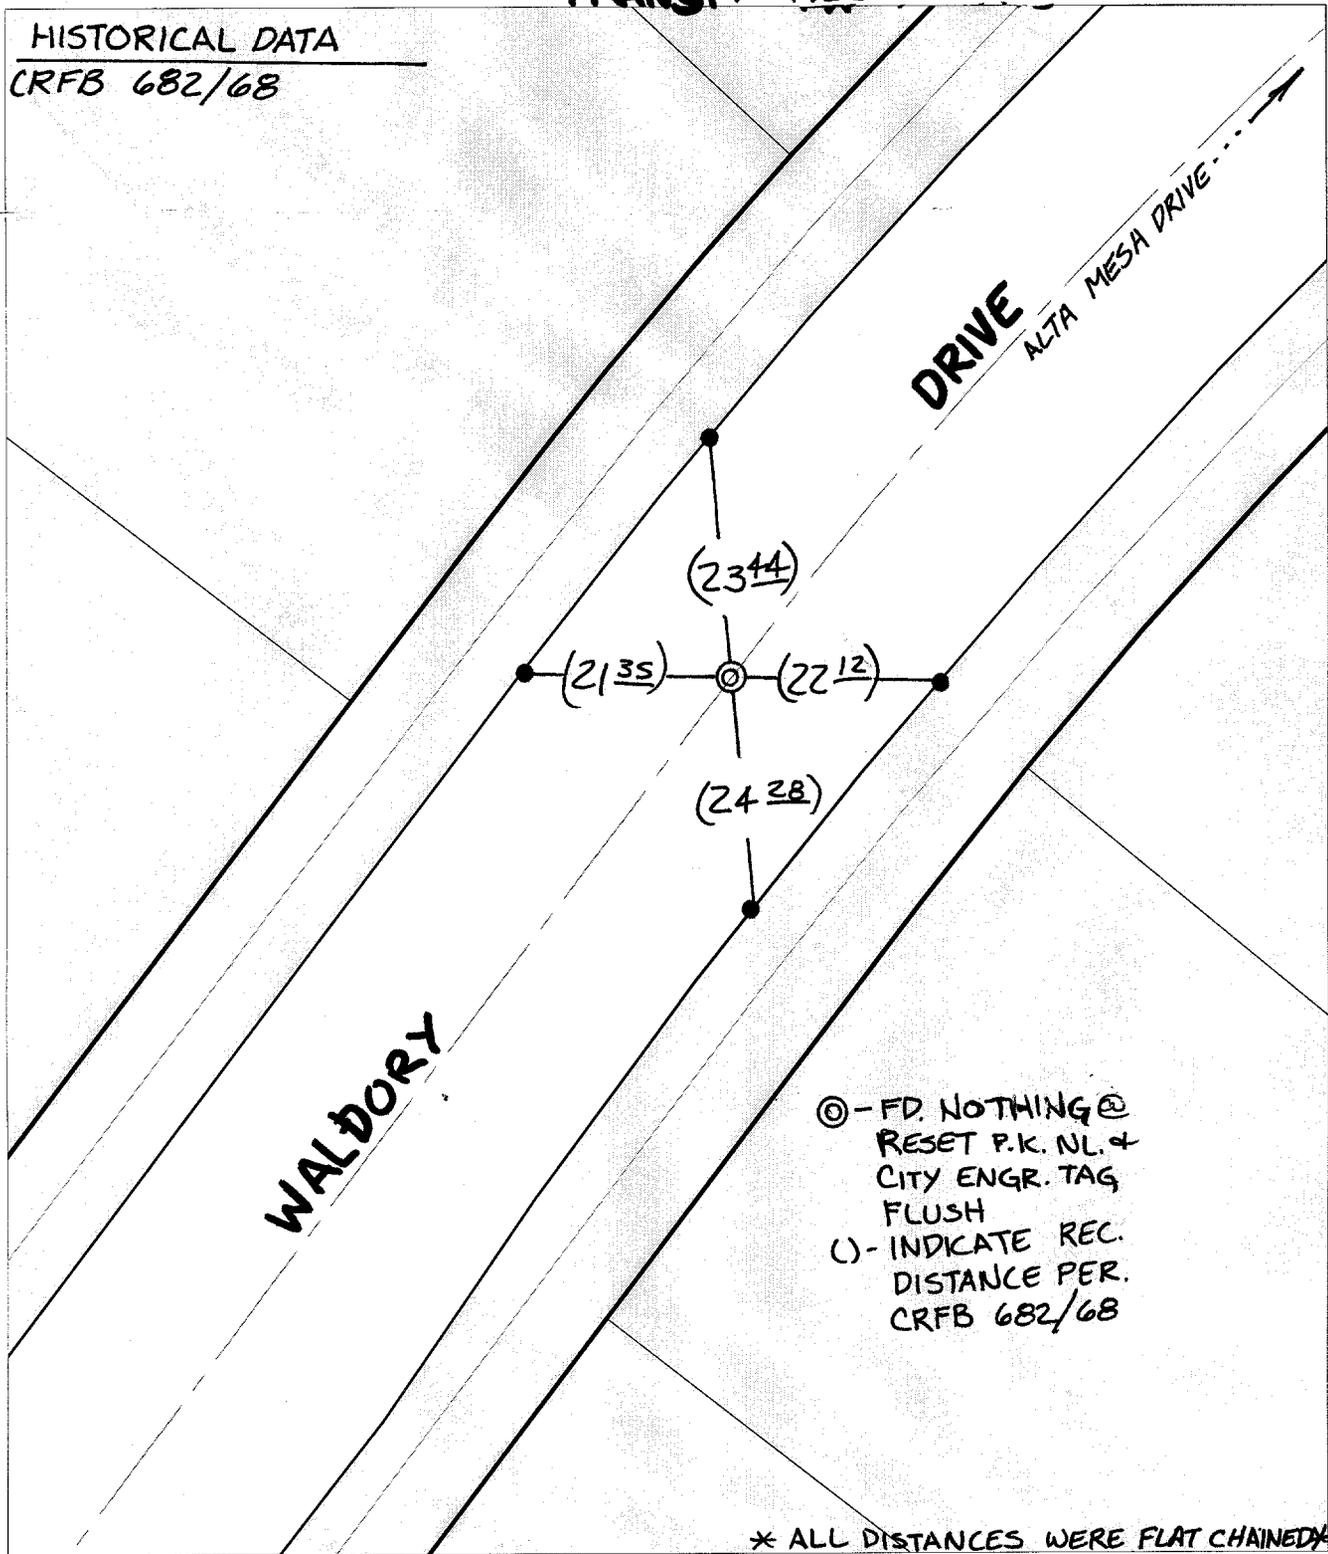

⊗ - FD. NOTHING @
RESET P.K. NL. &
CITY ENGR. TAG
FLUSH
() - INDICATE REC.
DISTANCE PER.
CRFB 682/68

* ALL DISTANCES WERE FLAT CHAINED *

- ⊗ FD. Ramset Nail on T/C ● FD. LD. & TK. on T/C
- FD. "C" Nail on T/C ○ Set LD. & TK. on T/C

P.K. and City Engineer tag to be set @
surface after street construction is
complete. (If possible)

Street:
9908 TIF

WALDORF DRIVE BC

OFFICIAL USE ONLY

X-Street: S'LY OF ALTA MESA DR.

Scale: 1" = 20'
Date: 04/09/01
Drawn by: SURVEY
F.B.:
TR-Sec: T2SR4W-20

OFFICIAL TIE PLAT
CITY OF RIVERSIDE

*These ties are for the purpose of perpetuating the found
monumentation. No claim is made as to the relationship of
the points or lines shown hereon to true boundary locations.*



Sheet 1 of 1
Cadme MB: 27-7