


TRANSIT & SWING TIES

HISTORICAL DATA

-CRFB 667/56

() - INDICATES REC DIST.
PER. CITY TIES DATED
8-8-62

⊕ - INDICATES TRANSIT
LINE

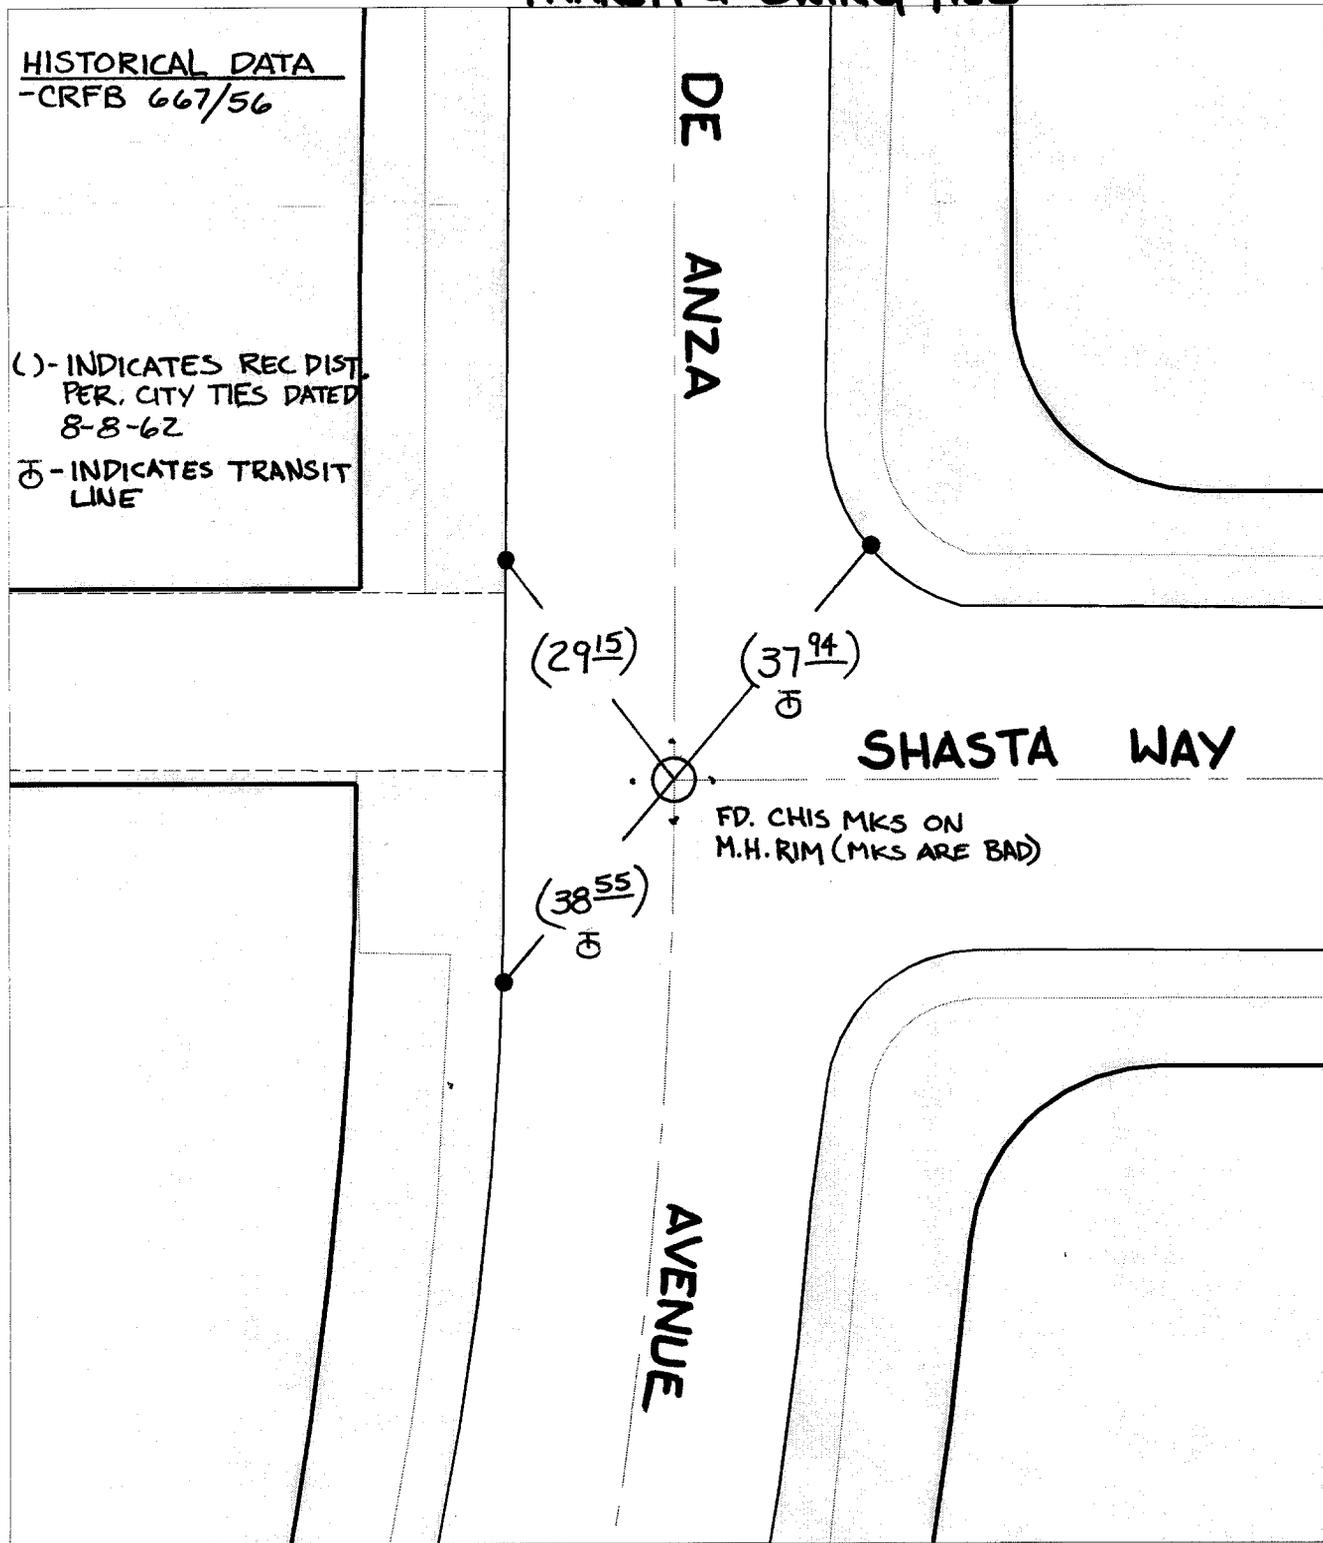

Street: **C9940 TIF** DE ANZA AVENUE
X-Street: SHASTA WAY
OFFICIAL USE ONLY

- ⊗ FD. Ramset Nail on T/C ● FD. LD. & TK. on T/C
- FD. "C" Nail on T/C ○ Set LD. & TK. on T/C

P.K. and City Engineer tag to be set @ surface after street construction is complete. (If possible)

Scale: 1" = 20'
Date: 05/07/01
Drawn by: SURVEY
F.B.:
TR-Sec: T2SR5W-34

OFFICIAL TIE PLAT
CITY OF RIVERSIDE

These ties are for the purpose of perpetuating the found monumentation. No claim is made as to the relationship of the points or lines shown hereon to true boundary locations.



Sheet 1 of 1
Cadme MB: 53-2