

TRANSIT & SWING TIES


HISTORICAL DATA

CRFB 799/57
CRFB 781/38

Street: **9944 TIF** ARLINGTON AVE.

X-Street: OFFICIAL USE ONLY

VIA SAN JOSE

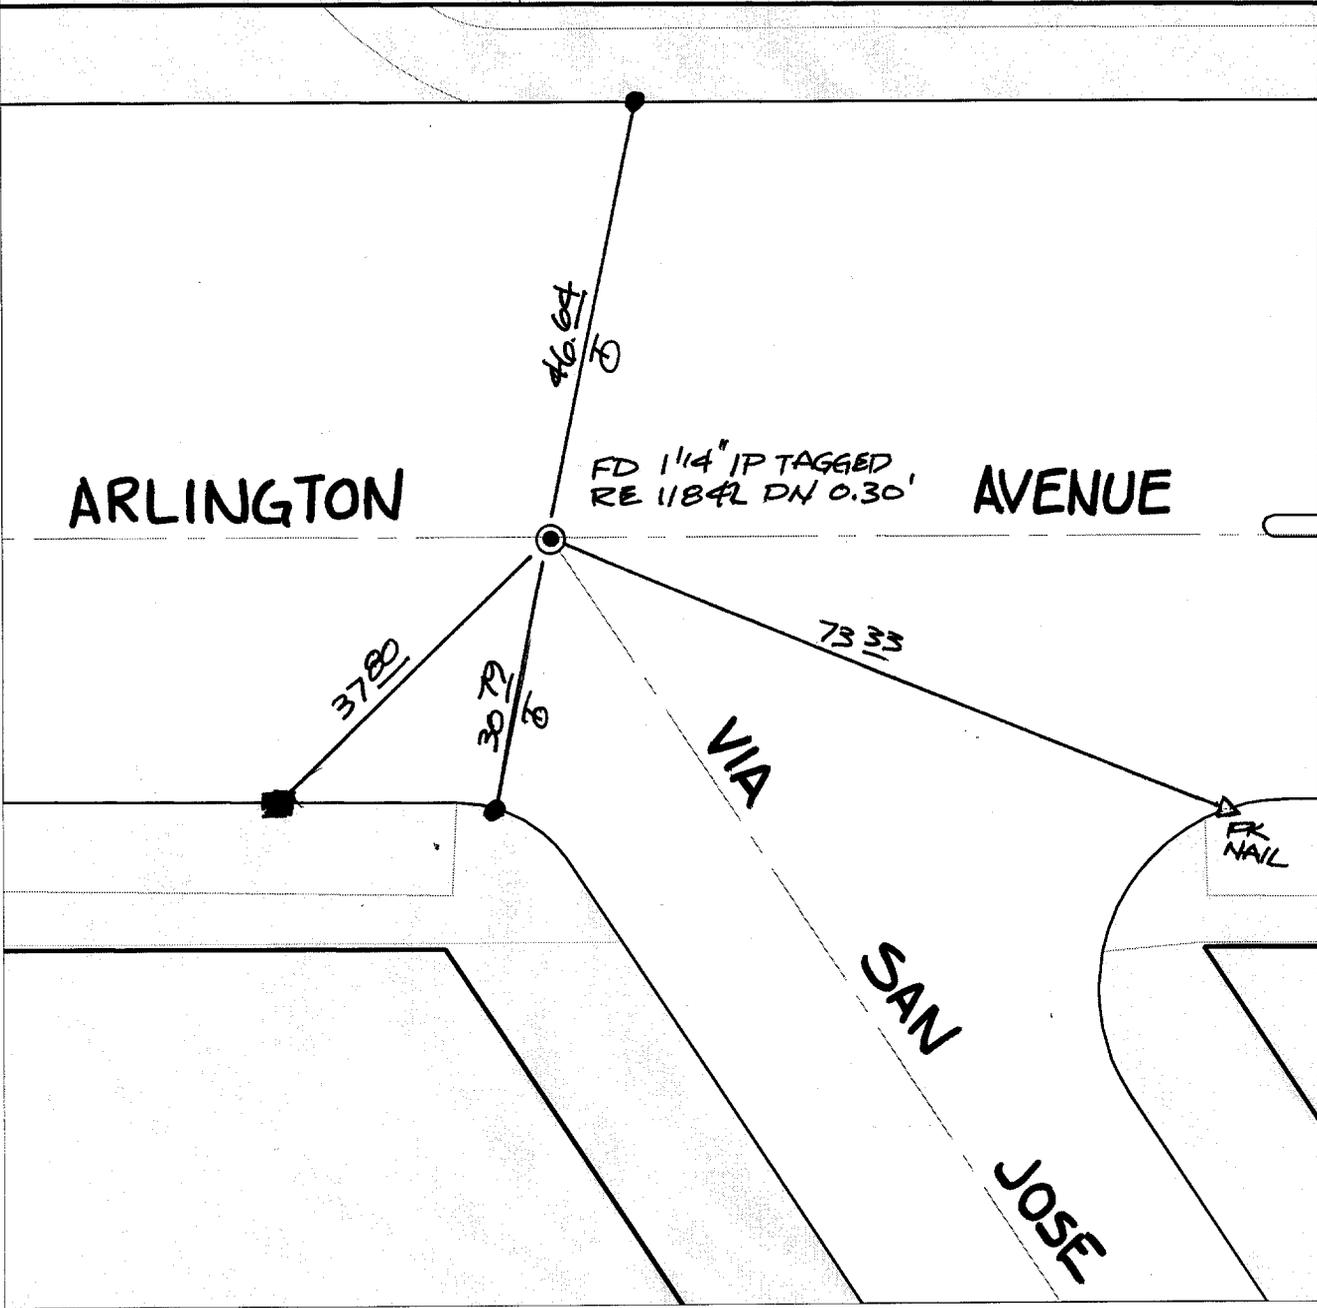

- ✕ FD. Ramset Nail on T/C ● FD. LD. & TK. on T/C P.K. and City Engineer tag to be set @ surface after street construction is complete. (If possible)
- FD. "C" Nail on T/C ○ Set LD. & TK. on T/C

Scale: 1" = 20'
Date: 05/09/01
Drawn by: scurtis
F.B.:
TR-Sec: T2SR5W-32

OFFICIAL TIE PLAT CITY OF RIVERSIDE

These ties are for the purpose of perpetuating the found monumentation. No claim is made as to the relationship of the points or lines shown hereon to true boundary locations.



Sheet 1 of 1
Cadme MB: 52-5