


11467.TIF

Street: VIA VISTA DRIVE X-Street: WEST VIEW DRIVE
OFFICIAL USE ONLY

SWING TIES

REF.: CITY TIE SH. FOR WEST VIEW @ VIA VISTA

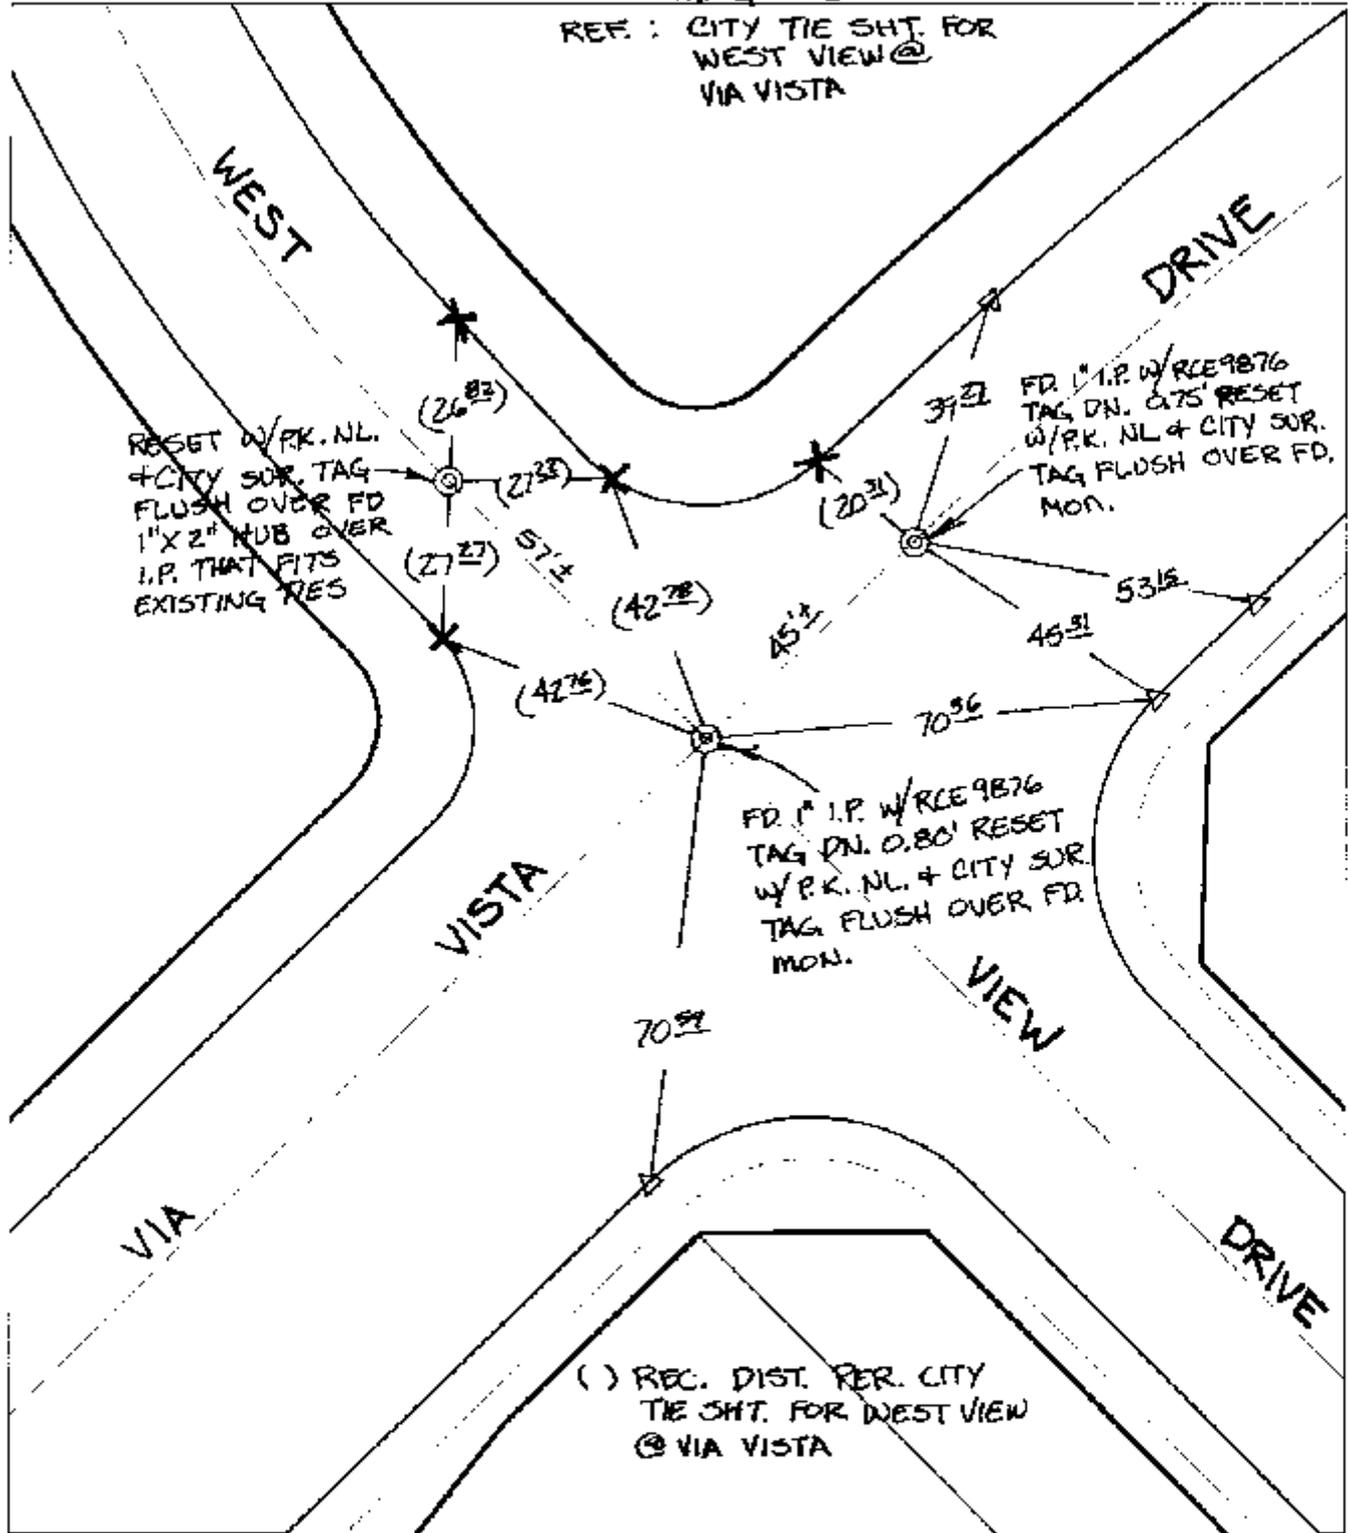

RESET W/PK. NL. + CITY SUR. TAG FLUSH OVER FD 1" X 2" HUB OVER I.P. THAT FITS EXISTING RES

FD 1" I.P. W/RCE 9876 TAG DN. CTS RESET W/PK. NL + CITY SUR. TAG FLUSH OVER FD. MON.


FD 1" I.P. W/RCE 9876 TAG DN. 0.80' RESET W/PK. NL. + CITY SUR. TAG FLUSH OVER FD. MON.

() REC. DIST. PER. CITY TIE SH. FOR WEST VIEW
O VIA VISTA

- X FD. Ramset Nail on T/C
 - FD. LD. & TK. on T/C
 - FD. "C" Nail on T/C
 - Set LD. & TK. on T/C
- P.K. and City Engineer tag to be set @ surface after street construction is complete. (if possible)

Scale: 1" = 30'
 Date: 07/09/02
 Drawn by: SURVEY
 F.B.:
 TR-Sec: T3SR4W-6

OFFICIAL TIE PLAT
CITY OF RIVERSIDE

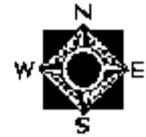

These ties are for the purpose of perpetuating the found monumentation. No claim is made as to the relationship of the points or lines shown hereon to true boundary locations.

Sheet 1 of 1
 Cadme MB: 71-1