

C12176.TIF

Street:


CHASE ROAD

X-Street:
OFFICIAL USE ONLY

KELLY LANE

SWING TIES

() - REC. DIST. PER.
TIE SHT. FOR
TR 29097 MB 285/
42-44

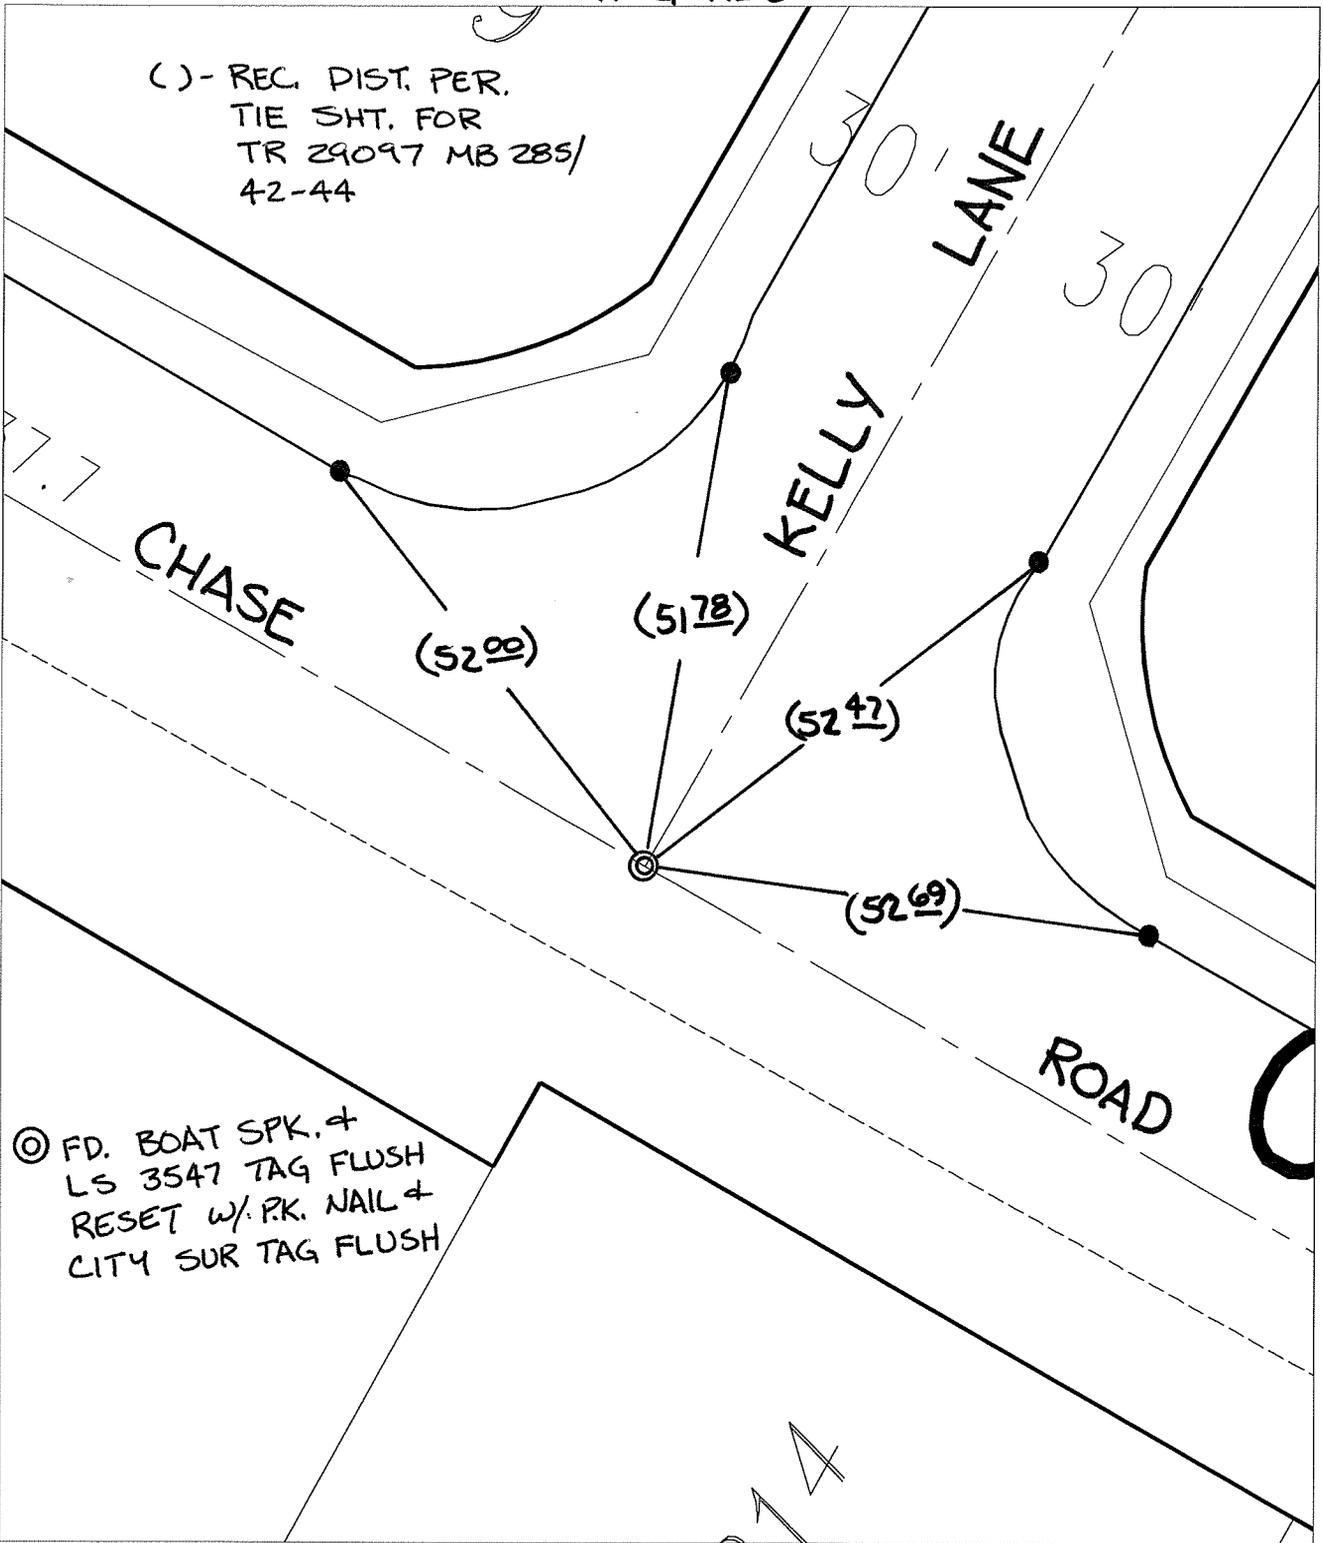

⊙ FD. BOAT SPK. +
LS 3547 TAG FLUSH
RESET w/ P.K. NAIL +
CITY SUR TAG FLUSH

- ✕ FD. Ramset Nail on T/C ● FD. LD. & TK. on T/C
- FD. "C" Nail on T/C ○ Set LD. & TK. on T/C

P.K. and City Engineer tag to be set @
surface after street construction is
complete. (If possible)

Scale: 1" = 20'
 Date: 09/18/07
 Drawn by: pw
 F.B.:
 TR-Sec: -

OFFICIAL TIE PLAT

CITY OF RIVERSIDE

*These ties are for the purpose of perpetuating the found
 monumentation. No claim is made as to the relationship of
 the points or lines shown hereon to true boundary locations.*



Sheet 1 of 1
 Cadme MB: 11-5