

C12269.71F

Street:


VALLEY AVENUE

OFFICIAL USE ONLY

X-StreamANGLE PT N OF DESERT SAND

SWING TIES

( ) - REC. DIST. PER. CITY TIE SH7

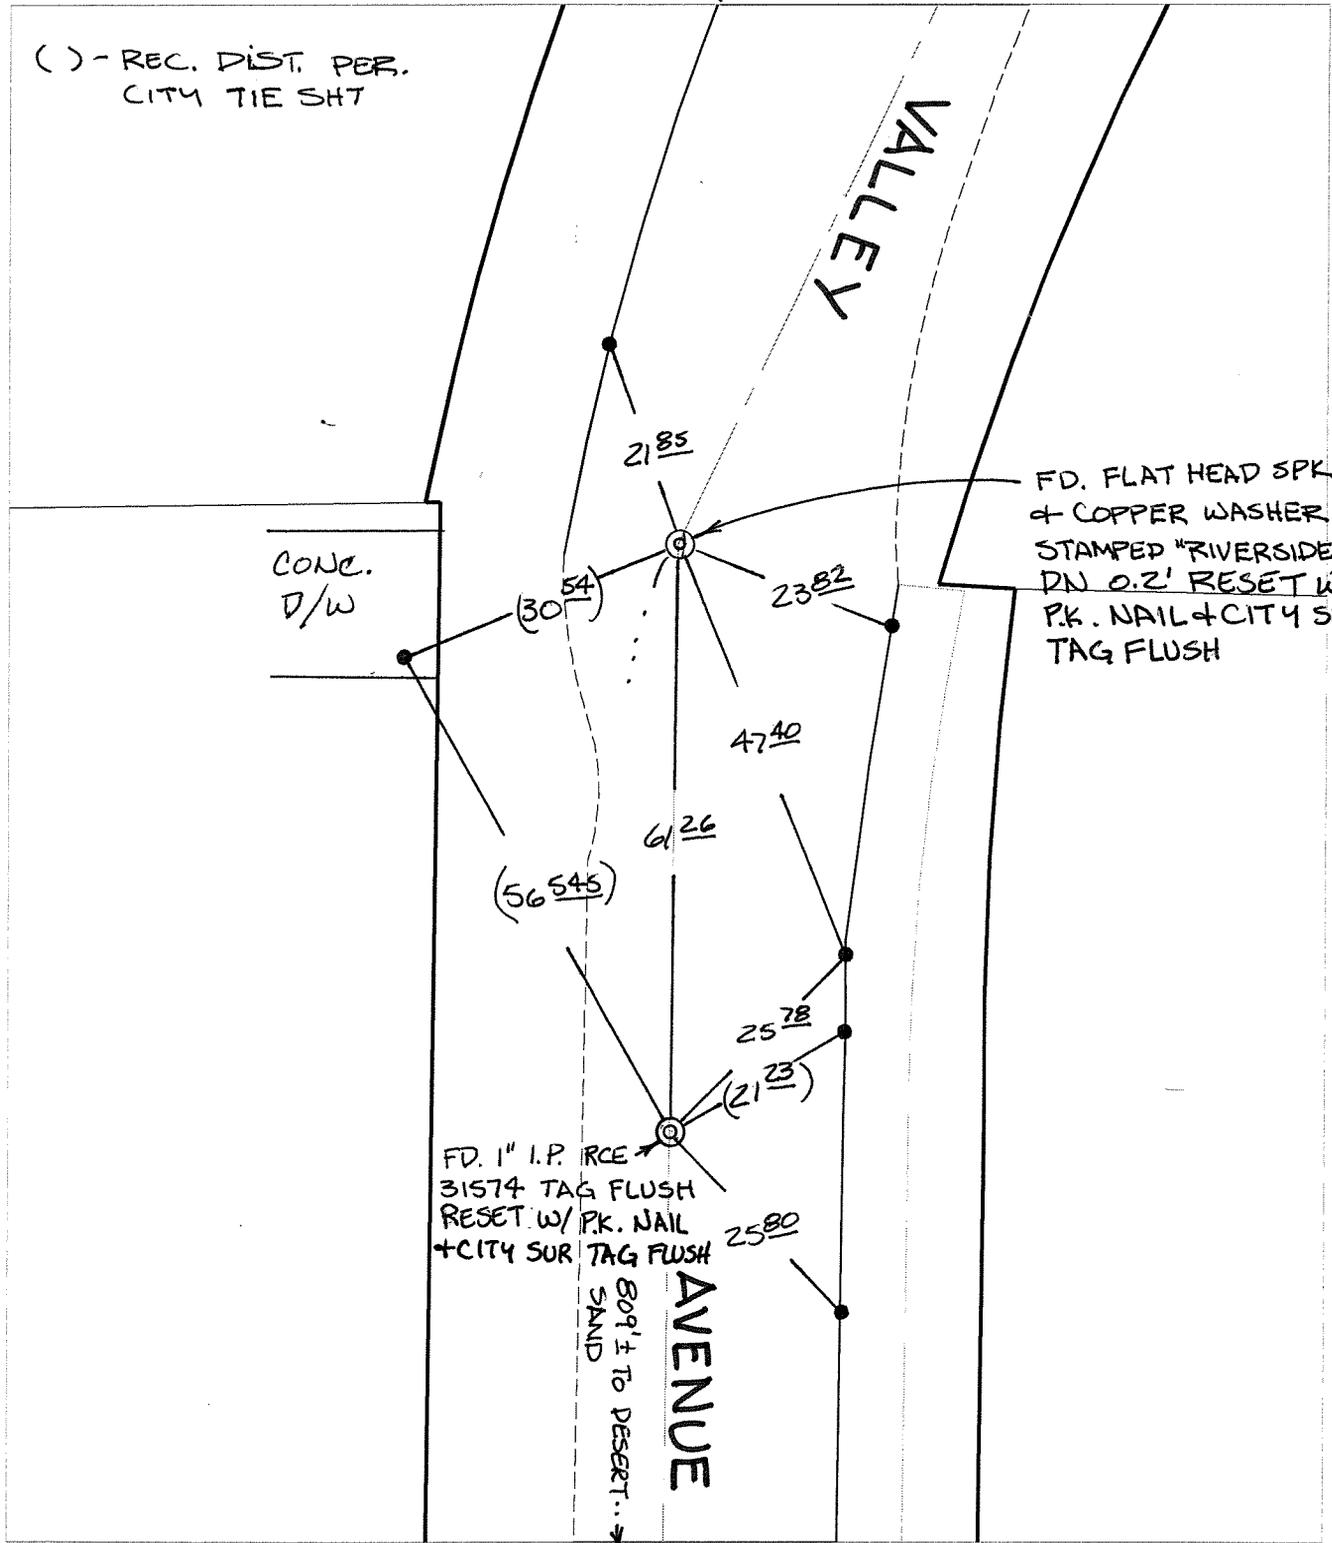

FD. FLAT HEAD SPK. + COPPER WASHER STAMPED "RIVERSIDE" DN 0.2' RESET W/ P.K. NAIL + CITY SUR TAG FLUSH

CONC. D/W

FD. 1" I.P. RCE 31574 TAG FLUSH RESET W/ P.K. NAIL + CITY SUR TAG FLUSH

809' ± TO DESERT SAND

AVENUE

- × FD. Ramset Nail on T/C    ● FD. LD. & TK. on T/C
- FD. "C" Nail on T/C    ○ Set LD. & TK. on T/C

P.K. and City Engineer tag to be set @ surface after street construction is complete. (If possible)

Scale: 1" = 20'

Date: 08/09/05

Drawn by: SURVEY

F.B.:

TR-Sec: T2SR6W-34

# OFFICIAL TIE PLAT

## CITY OF RIVERSIDE

*These ties are for the purpose of perpetuating the found monumentation. No claim is made as to the relationship of the points or lines shown hereon to true boundary locations.*



Sheet 1 of 1

Cadme MB: 48-4