

Street: MASSACHUSETTS AVENUE X-Street: TURQUOISE STREET


OFFICIAL USE ONLY

SWING TIES

TURQUOISE STREET

MASSACHUSETTS

AVENUE

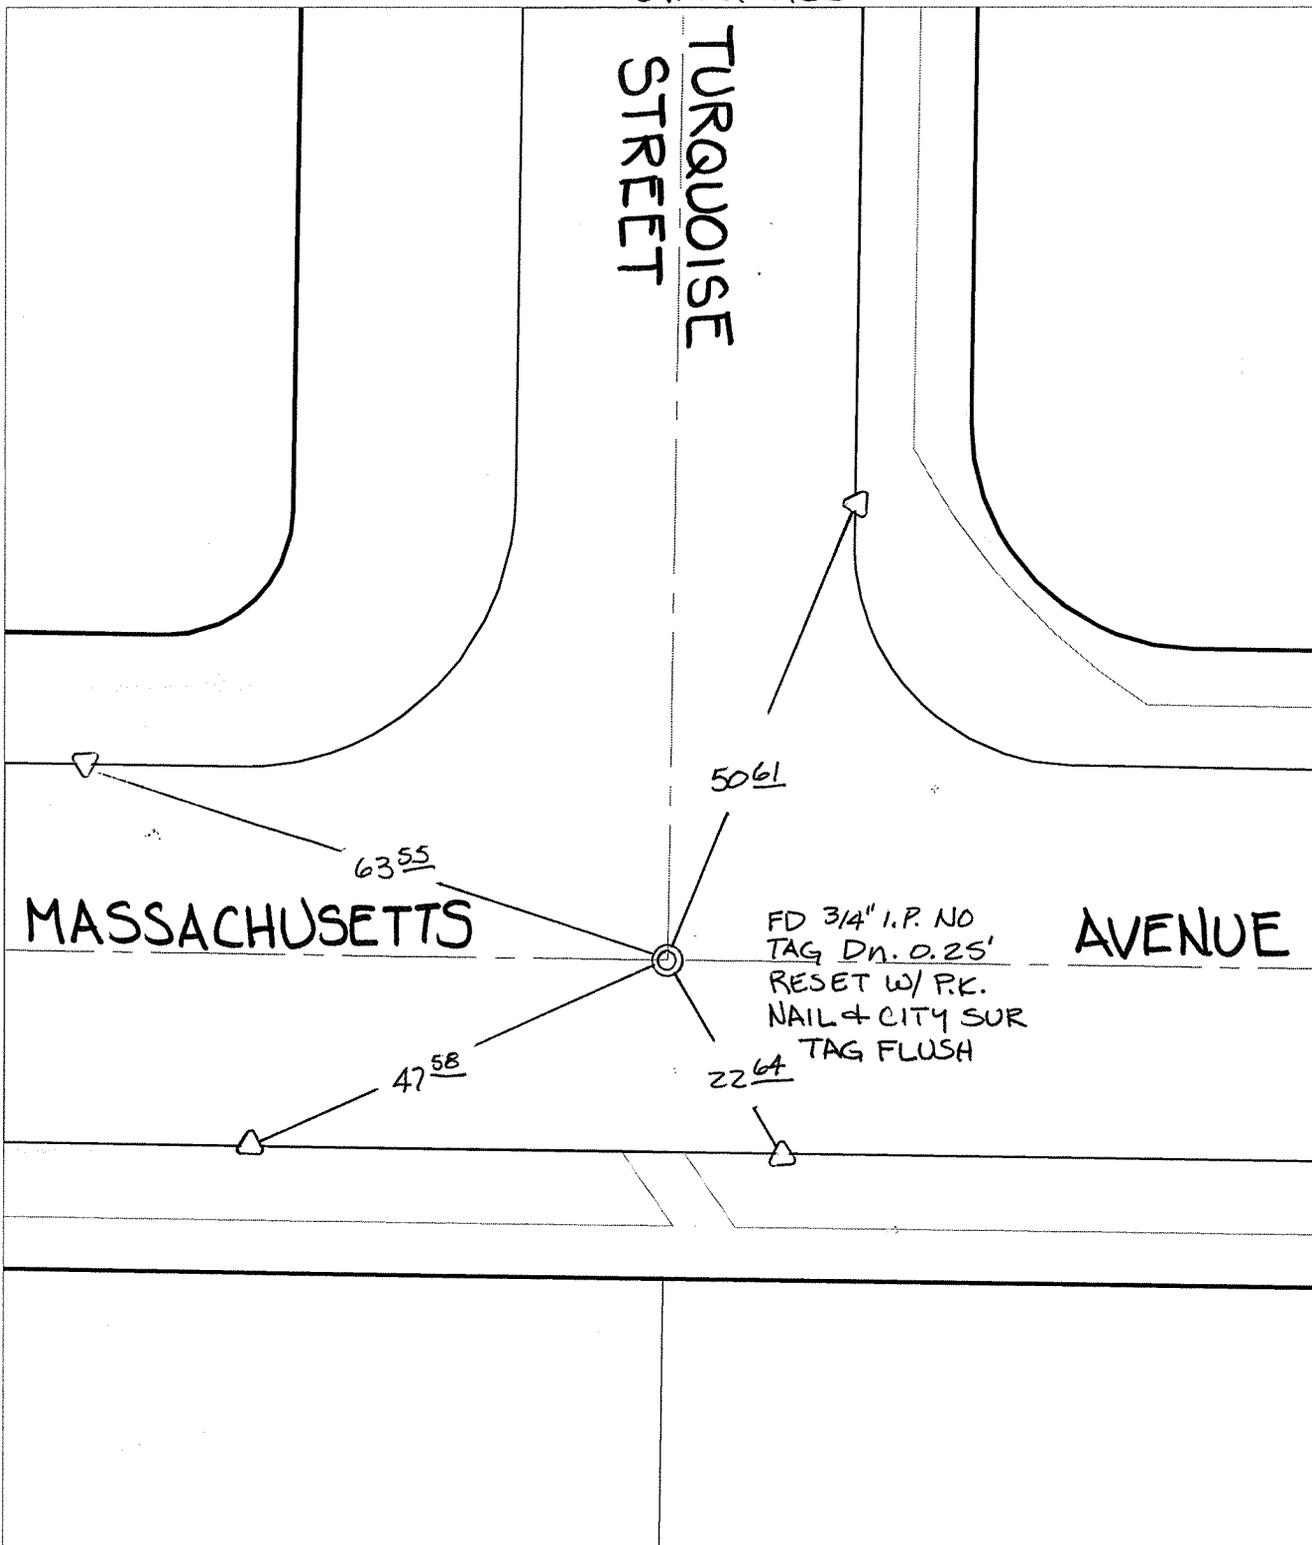

FD 3/4" I.P. NO TAG DN. 0.25' RESET W/ P.K. NAIL & CITY SUR TAG FLUSH

- ✕ FD. Ramset Nail on T/C    ● FD. LD. & TK. on T/C
- FD. "C" Nail on T/C      ○ Set LD. & TK. on T/C

P.K. and City Engineer tag to be set @ surface after street construction is complete. (If possible)

Scale: 1" = 20'

Date: 04/09/09

Drawn by: pw

F.B.:

TR-Sec: T2SR4W-19

# OFFICIAL TIE PLAT

## CITY OF RIVERSIDE

*These ties are for the purpose of perpetuating the found monumentation. No claim is made as to the relationship of the points or lines shown hereon to true boundary locations.*



Sheet 1 of 1

Cadme MB: 26-5