

Street:

PERCIVAL DRIVE


OFFICIAL USE ONLY

X-Street: 348' +/- E. OF SOVEREIGN

SWING TIES

DRIVE

PERCIVAL
... 348' To SOVEREIGN

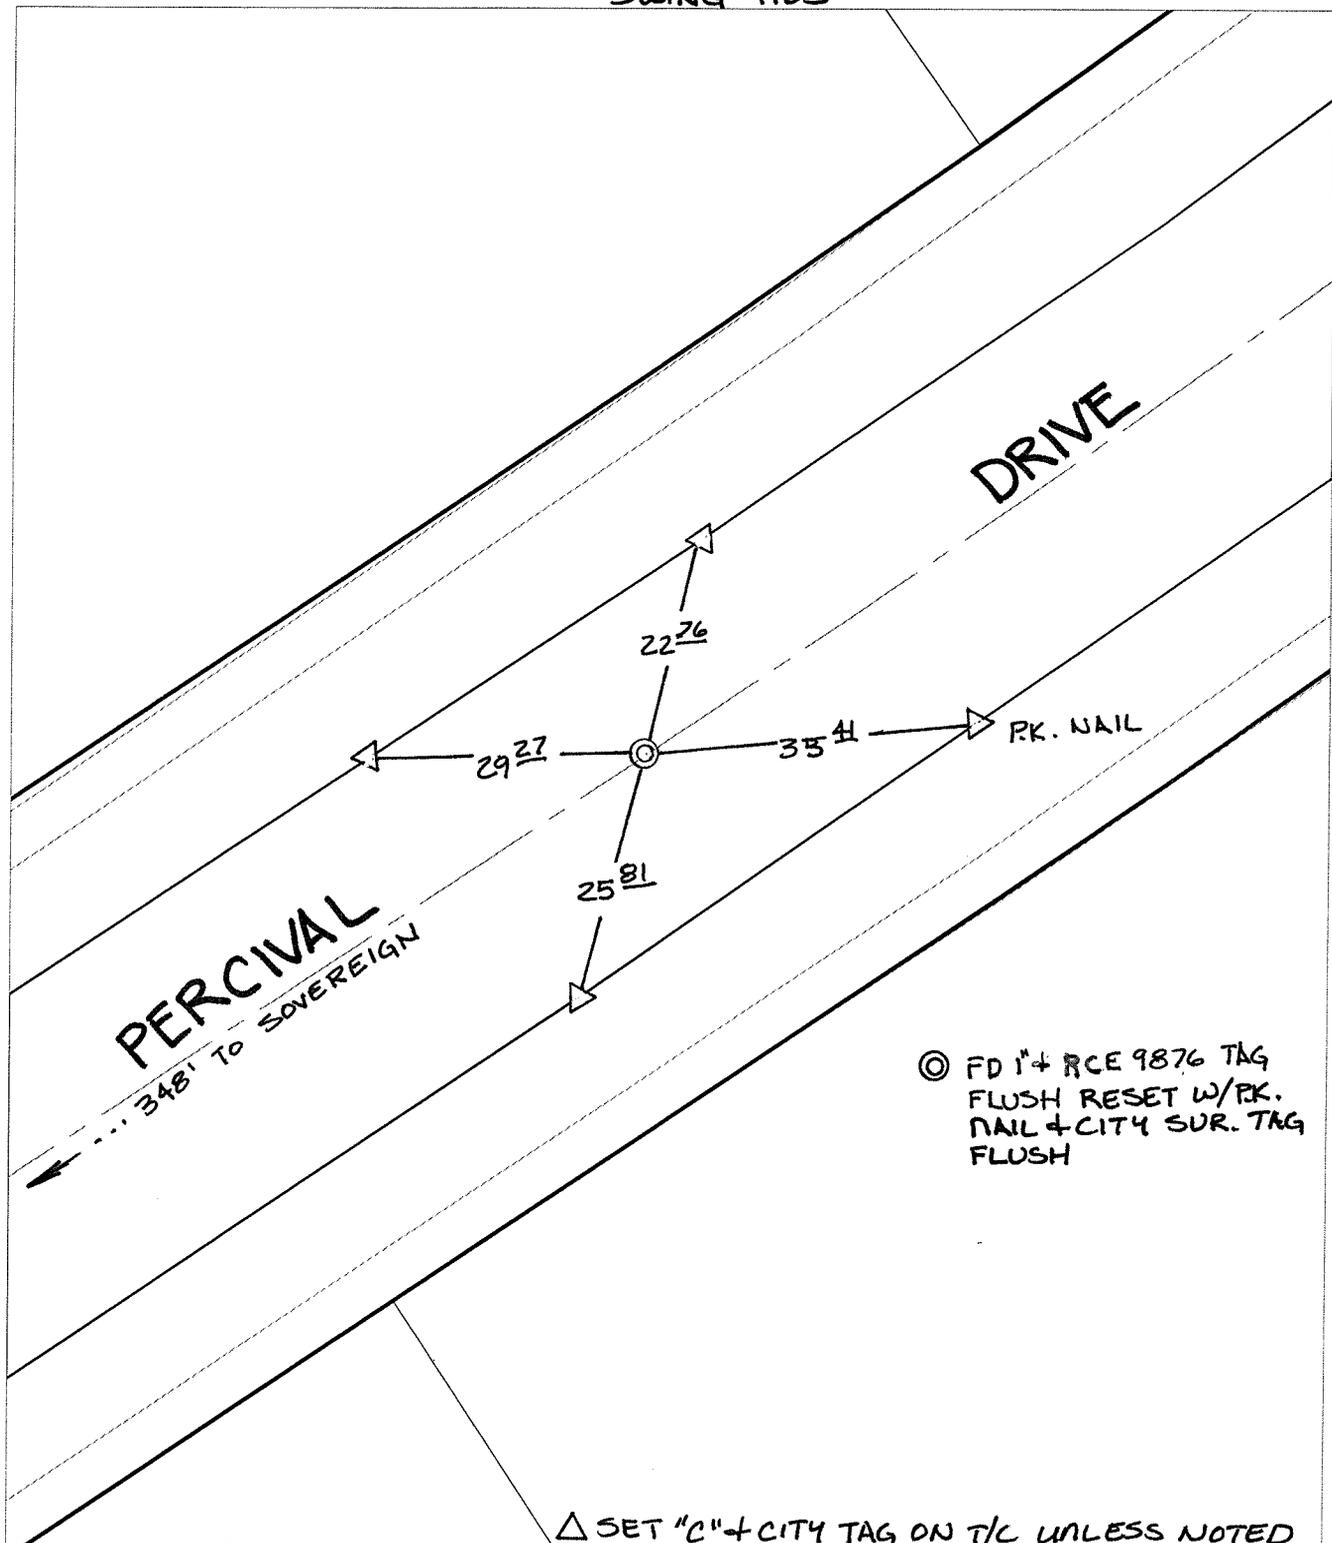

⊙ FD 1" + RCE 9876 TAG
 FLUSH RESET W/PK.
 NAIL + CITY SUR. TAG
 FLUSH

△ SET "C" + CITY TAG ON T/C UNLESS NOTED

- ✕ FD. Ramset Nail on T/C ● FD. LD. & TK. on T/C P.K. and City Engineer tag to be set @ surface after street construction is complete. (If possible)
- FD. "C" Nail on T/C ○ Set LD. & TK. on T/C

Scale: 1" = 20'
 Date: 02/08/06
 Drawn by: survey
 F.B.:
 TR-Sec: T3SR5W-2

OFFICIAL TIE PLAT
 CITY OF RIVERSIDE

These ties are for the purpose of perpetuating the found monumentation. No claim is made as to the relationship of the points or lines shown hereon to true boundary locations.



Sheet 1 of 1
 Cadme MB: 54-8