

C12556.71F

Street:

MONTICELLO AVENUE


X-Street:

SAN VICENTE AVENUE

OFFICIAL USE ONLY

SWING TIES  
HISTORICAL DATA  
CRFB 630/40

( ) REC. DIST. PER.  
CRFB 630/40

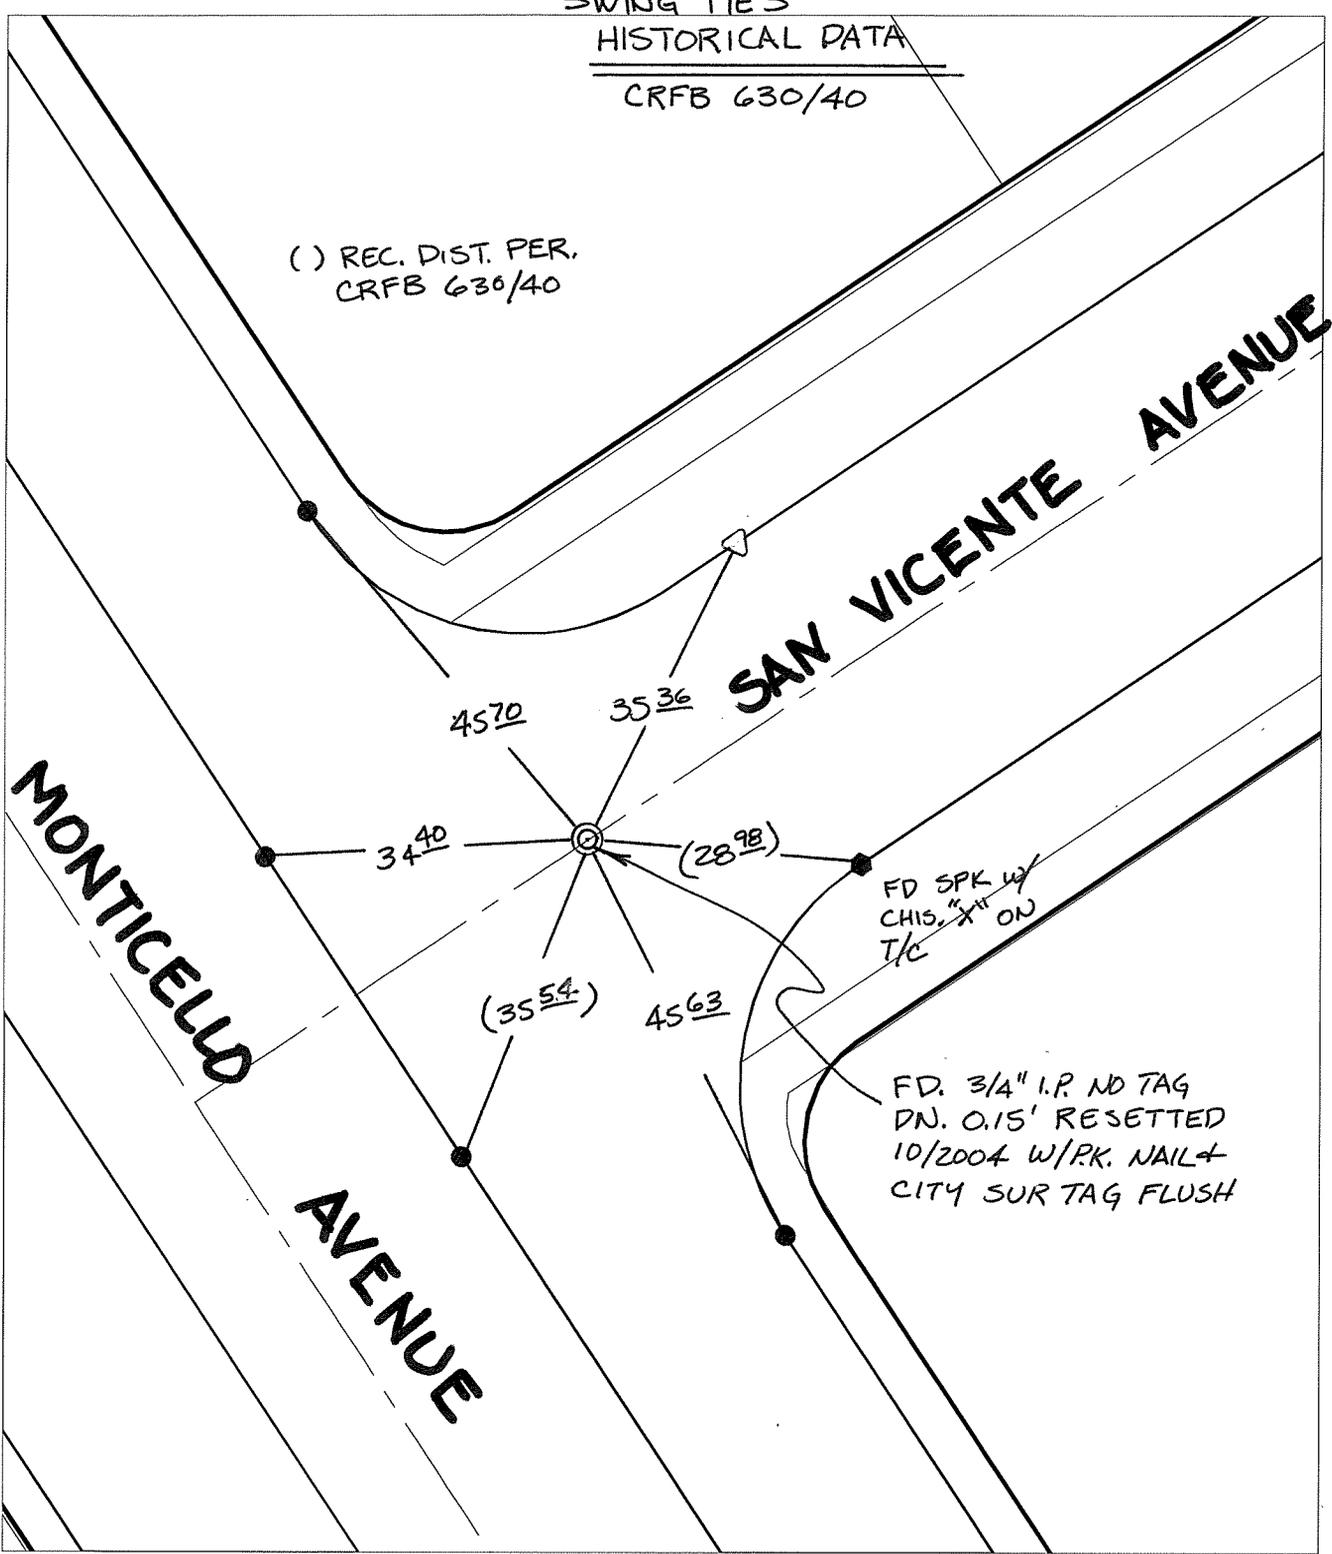

- ✕ FD. Ramset Nail on T/C      ● FD. LD. & TK. on T/C
  - FD. "C" Nail on T/C      ○ Set LD. & TK. on T/C
- P.K. and City Engineer tag to be set @ surface after street construction is complete. (If possible)

Scale: 1" = 20'  
 Date: 03/21/08  
 Drawn by: pw  
 F.B.:  
 TR-Sec: T3SR5W-6

**OFFICIAL TIE PLAT**  
**CITY OF RIVERSIDE**

*These ties are for the purpose of perpetuating the found monumentation. No claim is made as to the relationship of the points or lines shown hereon to true boundary locations.*



Sheet 1 of 1  
 Cadme MB: 51-7