


C/2746, TIF

Street: SPRING GARDEN STREET X-Street: LAUREL AVENUE  
OFFICIAL USE ONLY

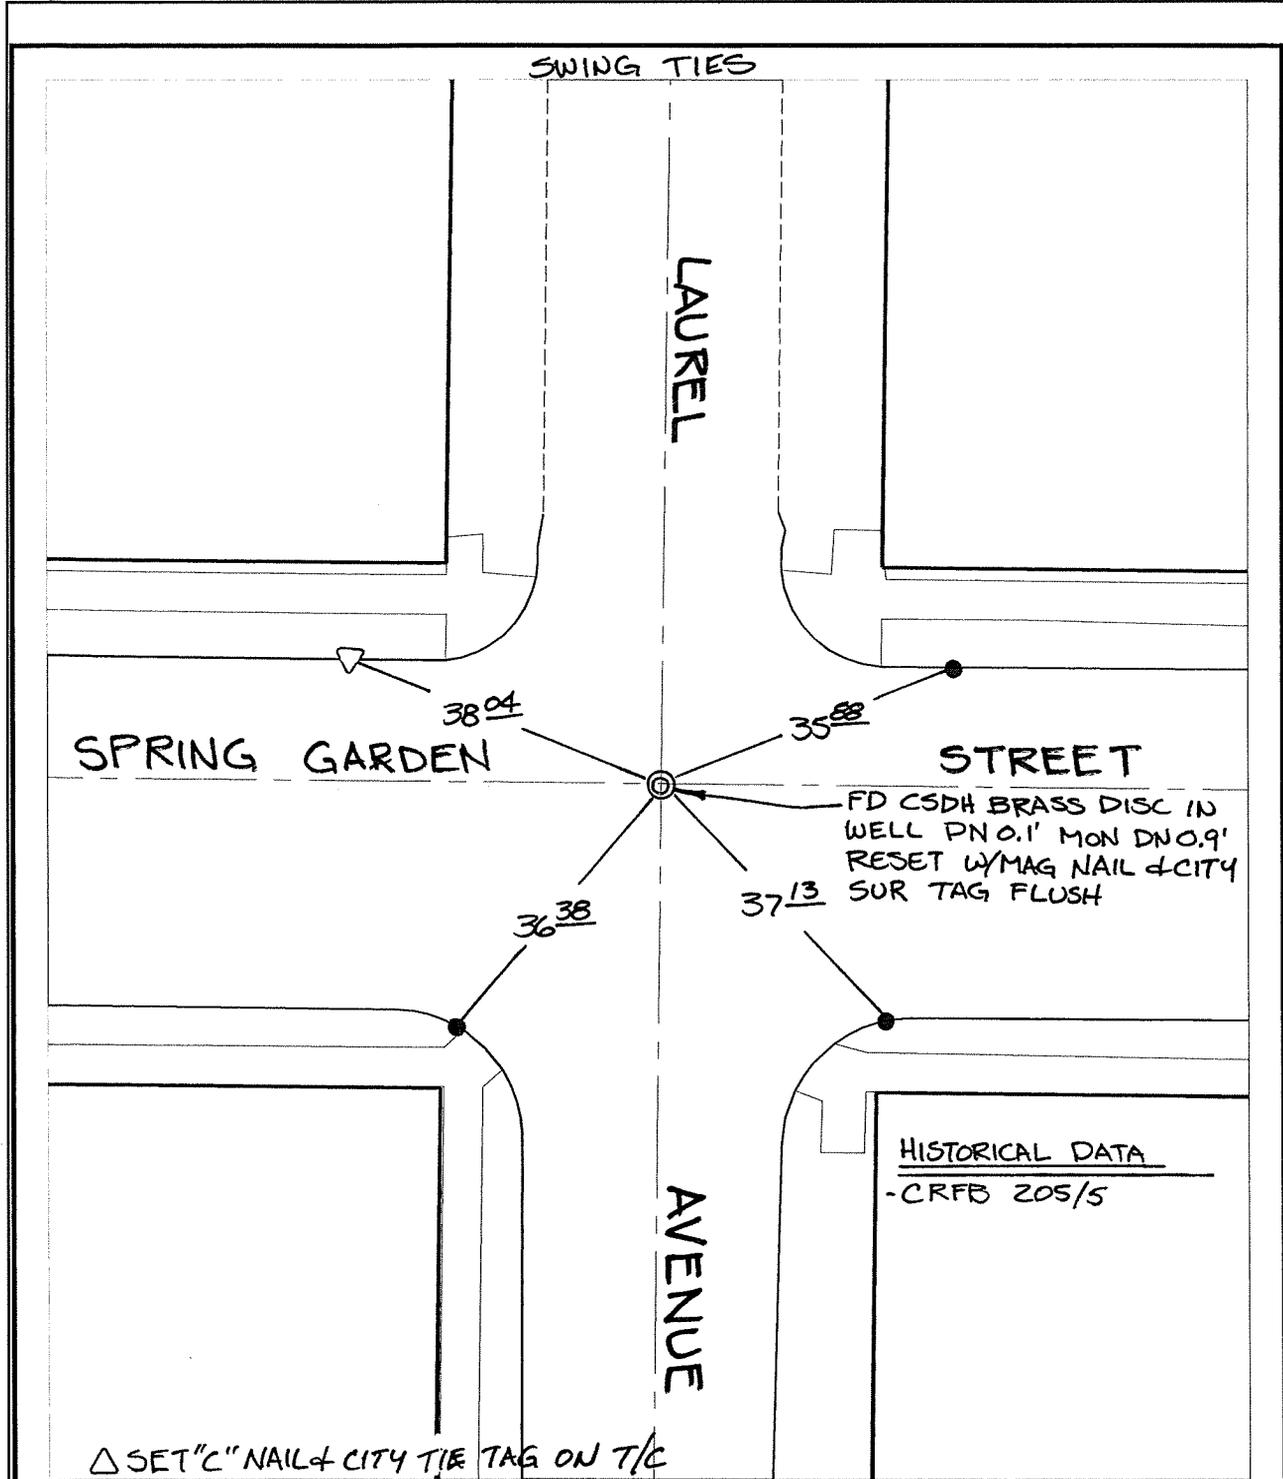

- × FD. Ramset Nail on T/C    ● FD. LD. & TK. on T/C    P.K. and City Engineer tag to be set @ surface after street construction is complete. (If possible)
- FD. "C" Nail on T/C    ○ Set LD. & TK. on T/C

Scale: 1" = 20'  
 Date: 06/26/12  
 Drawn by: pw  
 F.B.:  
 TR-Sec: T2SR5W-13

**OFFICIAL TIE PLAT**  
**CITY OF RIVERSIDE**

*These ties are for the purpose of perpetuating the found monumentation. No claim is made as to the relationship of the points or lines shown hereon to true boundary locations.*



Sheet 1 of 1  
 Cadme MB: 25-2